

DRIVERVIEW BLVD.

486' 2 3/4"

8' 0" HIGH IRON PICKET FENCE

8' 0" HIGH IRON PICKET FENCE

GRASS AREA

GRASS AREA

ASPHALT PAVED YARD

SCHOOL BUILDING

GRASS AREA

FLAGSTONE TERRACE

AREA

GRASS

295' 7"

THEKLA AVE.

486' 2 3/4"

DRIVERVIEW BLVD.



TOTAL FLOT PLAN 140,379


BUILDING AREA	32,78
ASPHALT PAVED YARD	98,523
ATHLETIC FIELD	50
GRASS AREA	507.7
PARKING AREA	110.0

WALNUT PARK SCHOOL

5014 THEKLA AVE.

JULY 74 J.G.W.

SCALE 1" = 50'

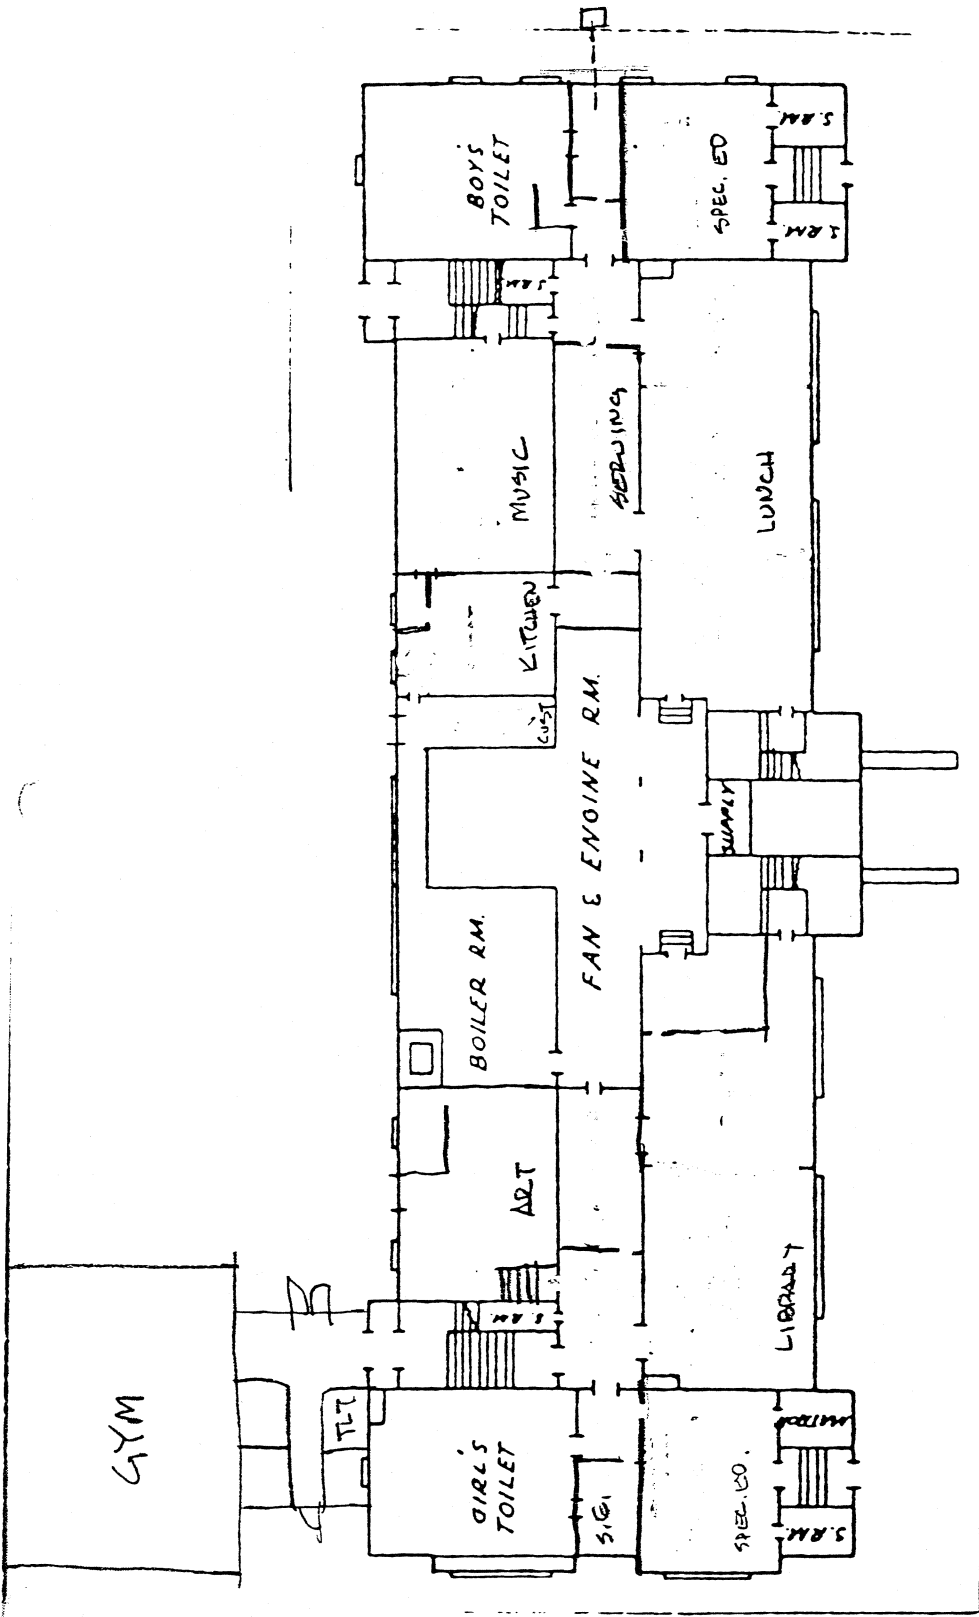


27






1ME


SCHOOL WALNUT PARK SCHOOL

FLOOR BASEMENT PLAN

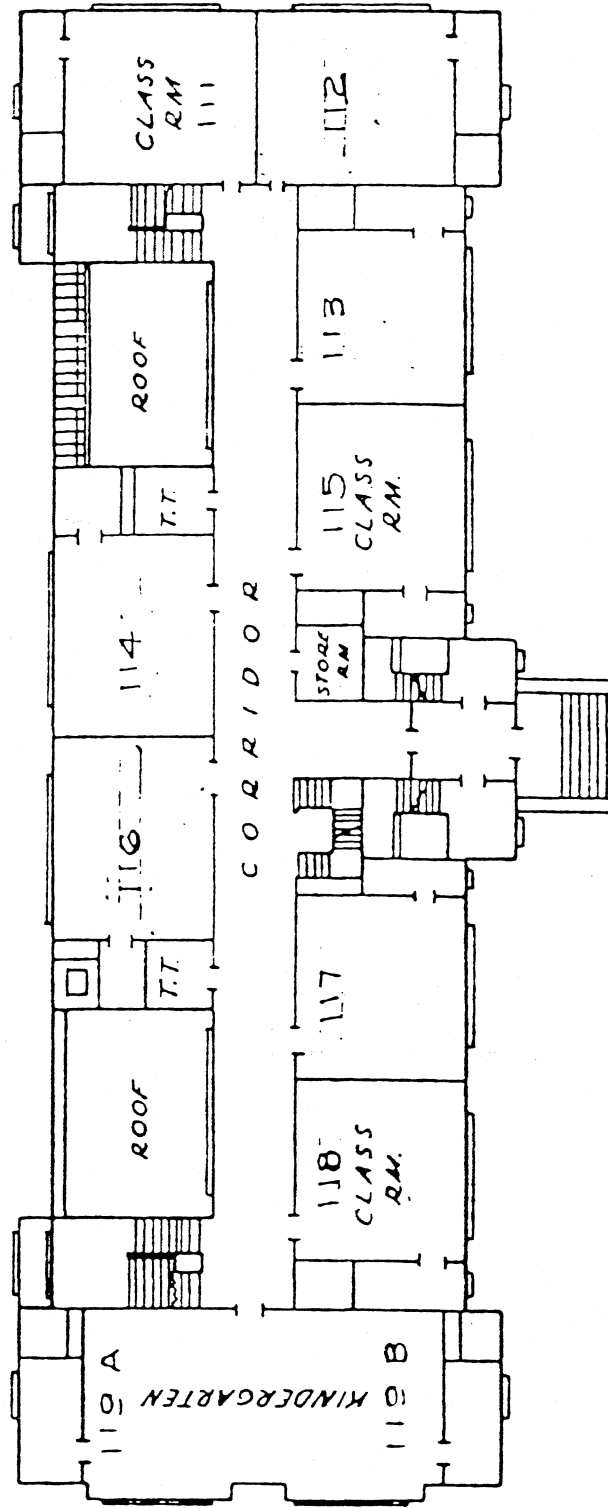

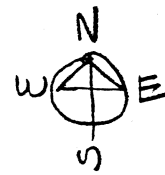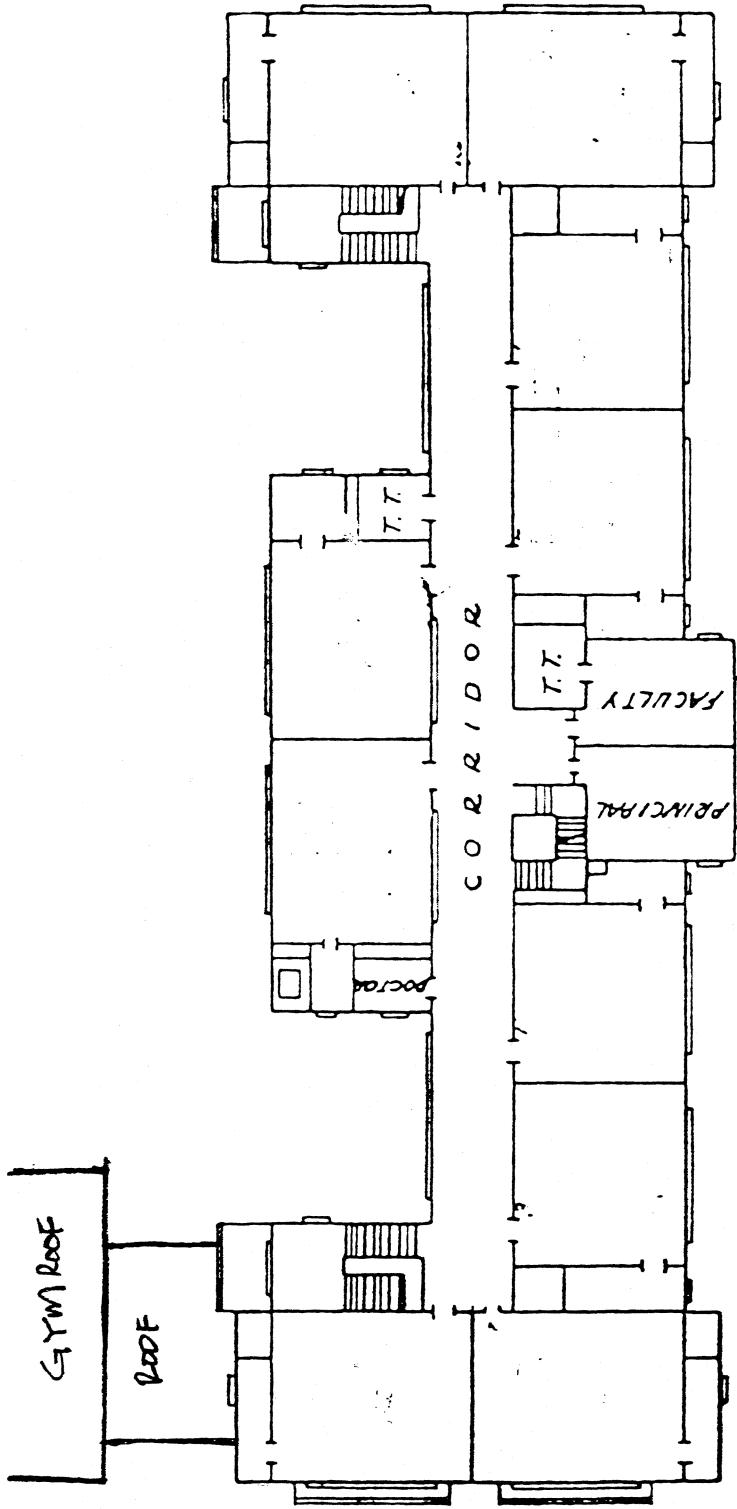

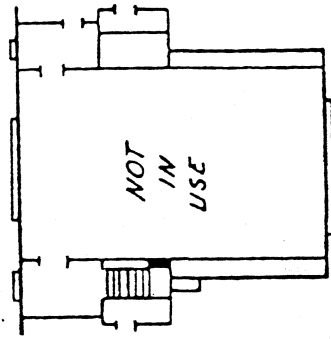

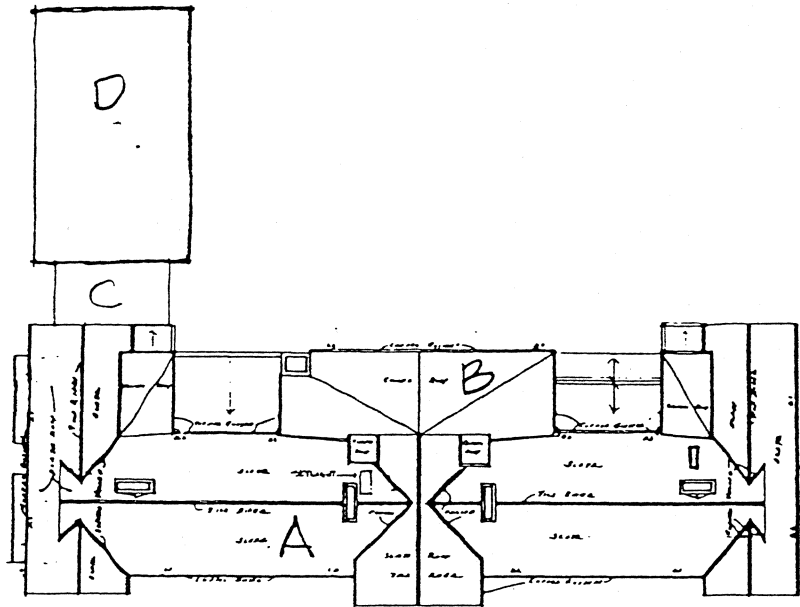

ROOF PLAN
 WALNUT PARK SCHOOL
 S.C. 1/64" = 1'-0"

WALNUT PARK SCHOOL

- A - CLASSROOMS
- B - FLAT ROOFS
- C - CONNECTOR
- D - GYM