



SITE PLAN  
Scale 1:400'

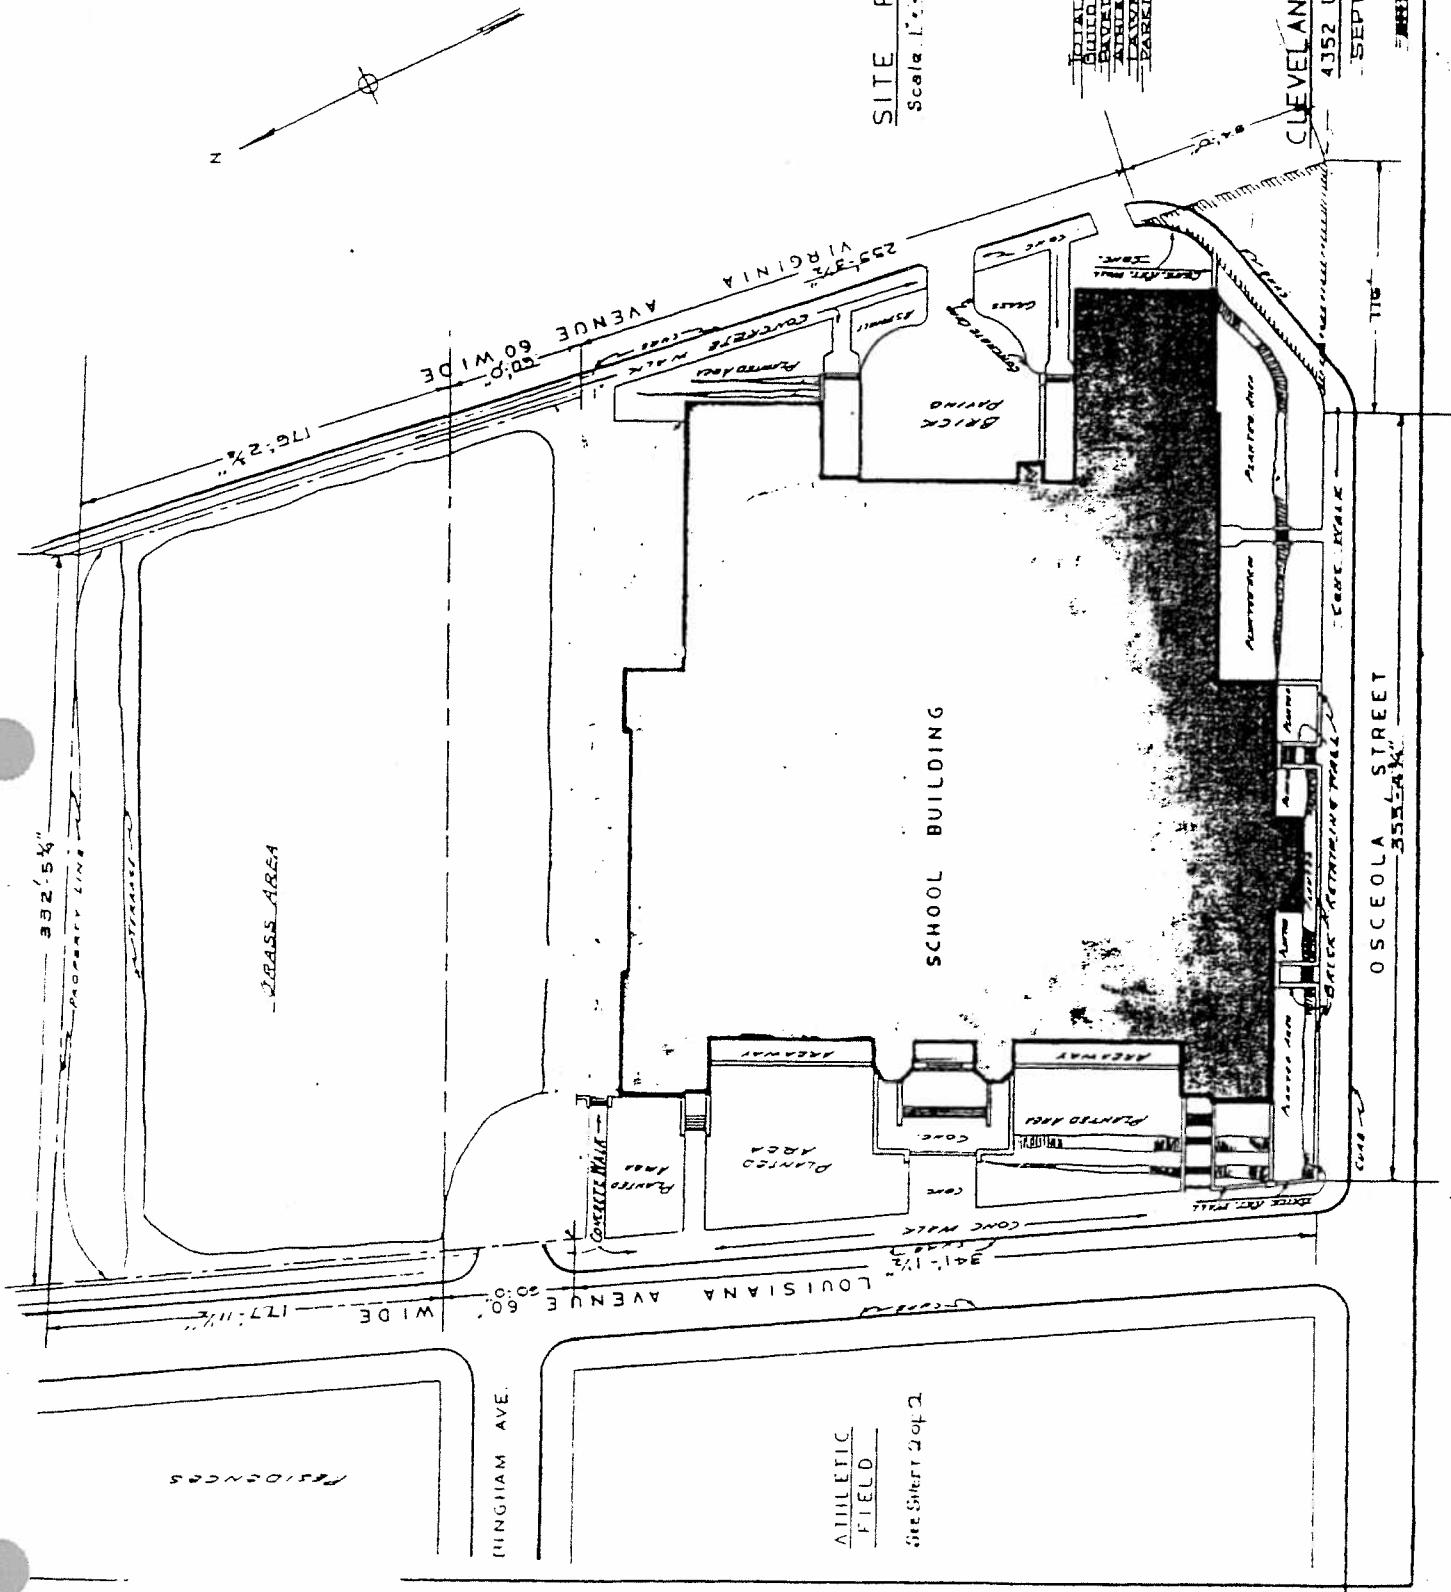

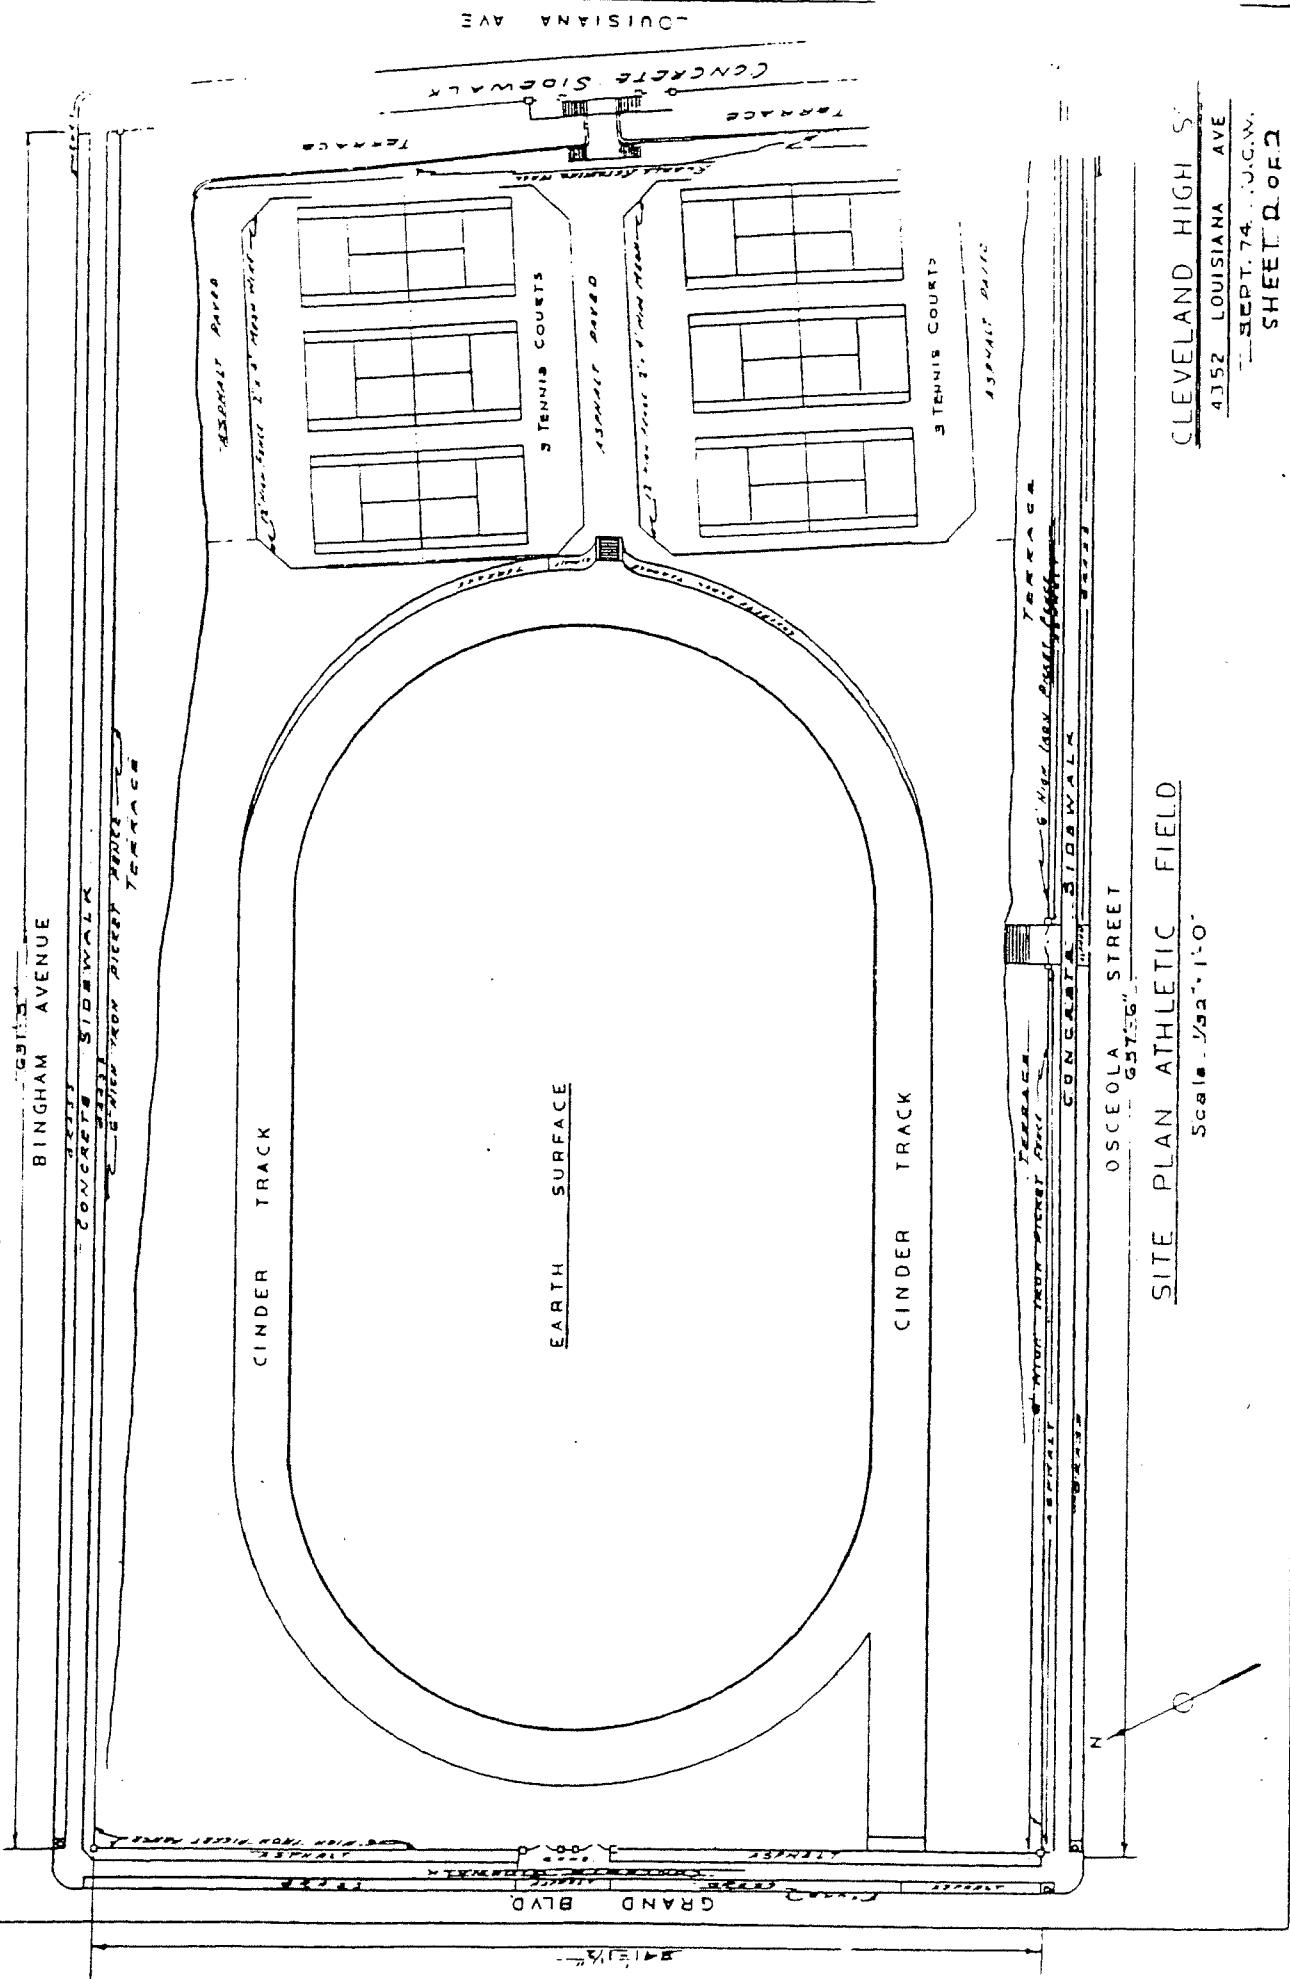



CLARKSBURG MOUNTAIN HIGH SCHOOL

ARCHITECTURE AND DESIGN


SHANE LOGUE, WESLEYAN UNIVERSITY

LESTER LUDWIG, WESLEYAN UNIVERSITY

JOHN LOGUE, WESLEYAN UNIVERSITY

CHARLES LOGUE, WESLEYAN UNIVERSITY


JOHN LOGUE, WESLEYAN UNIVERSITY

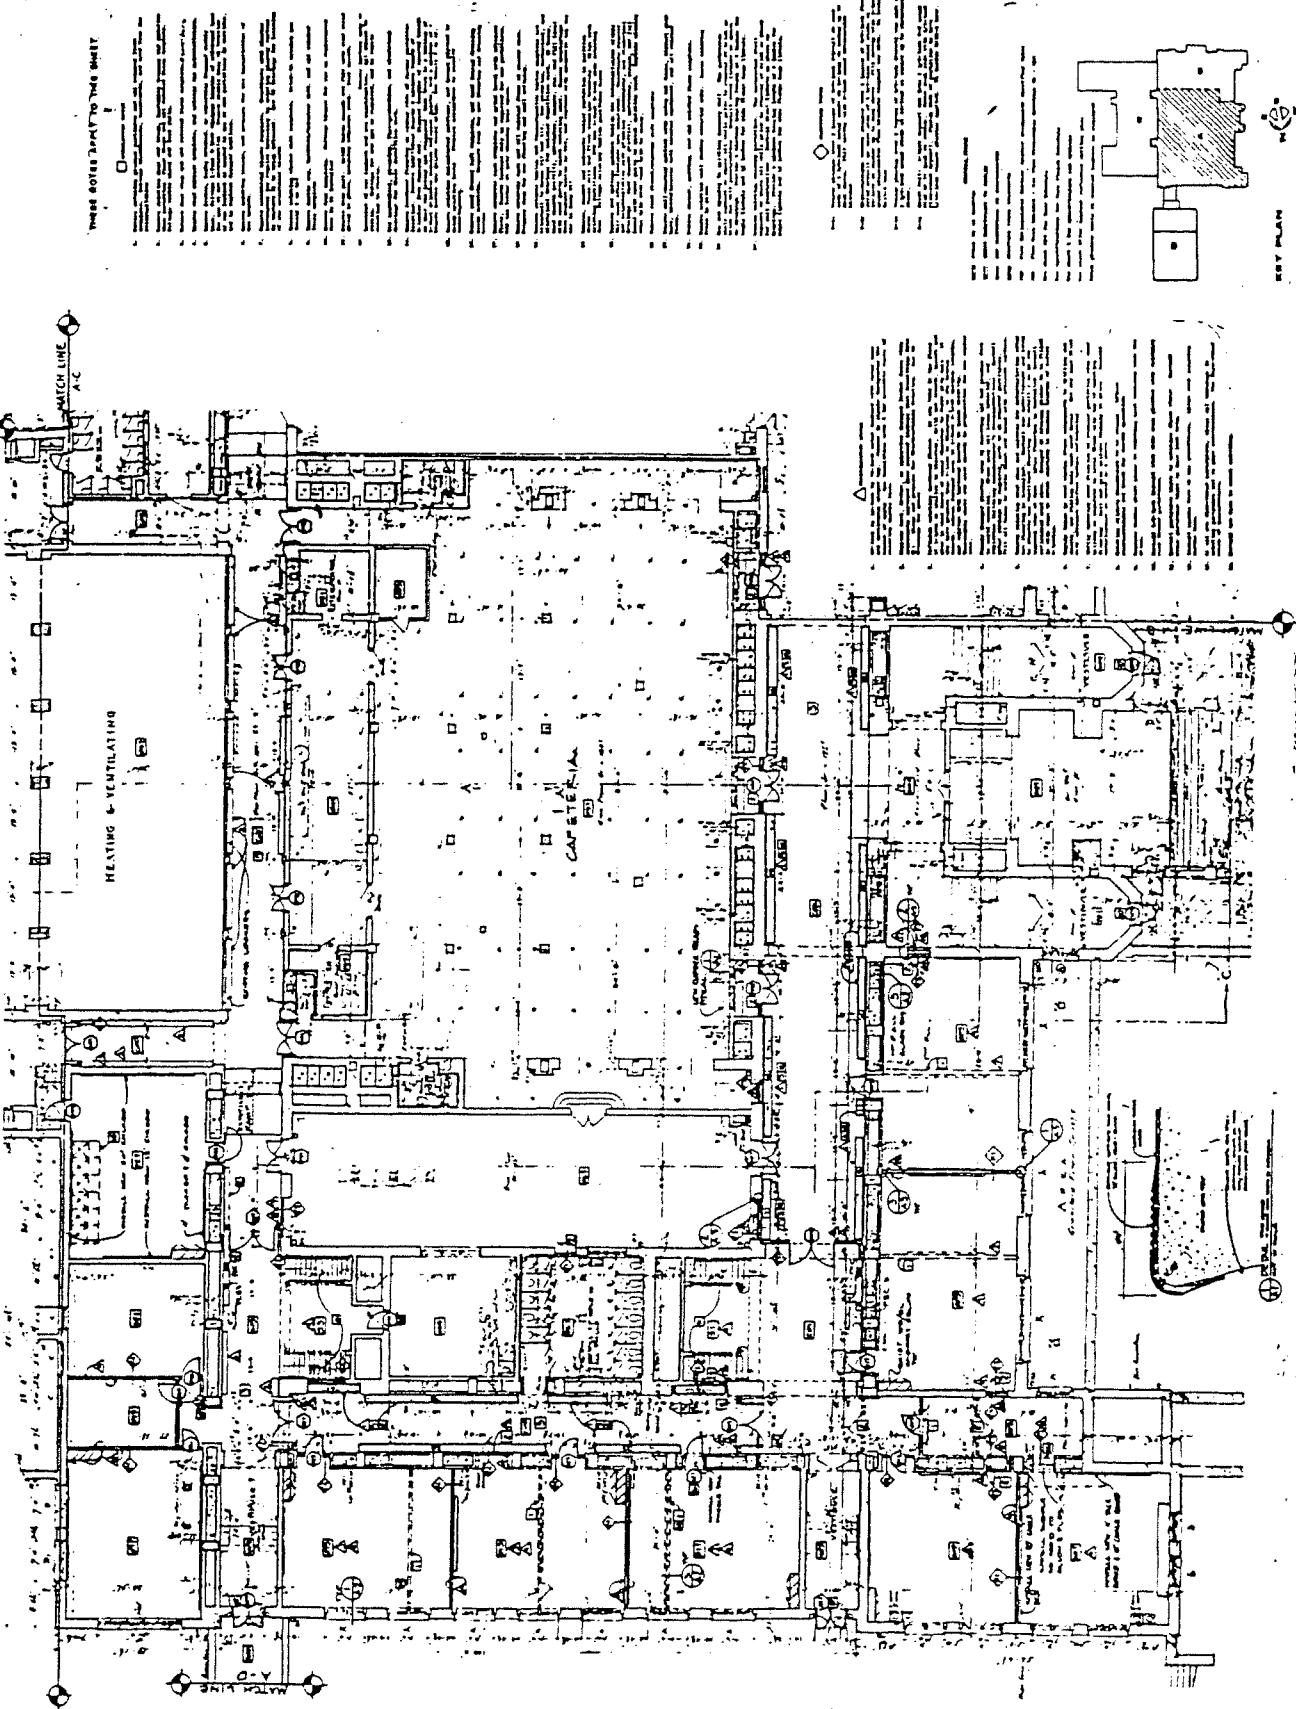

CLOTHES H.S.

ATTACHMENT

12A

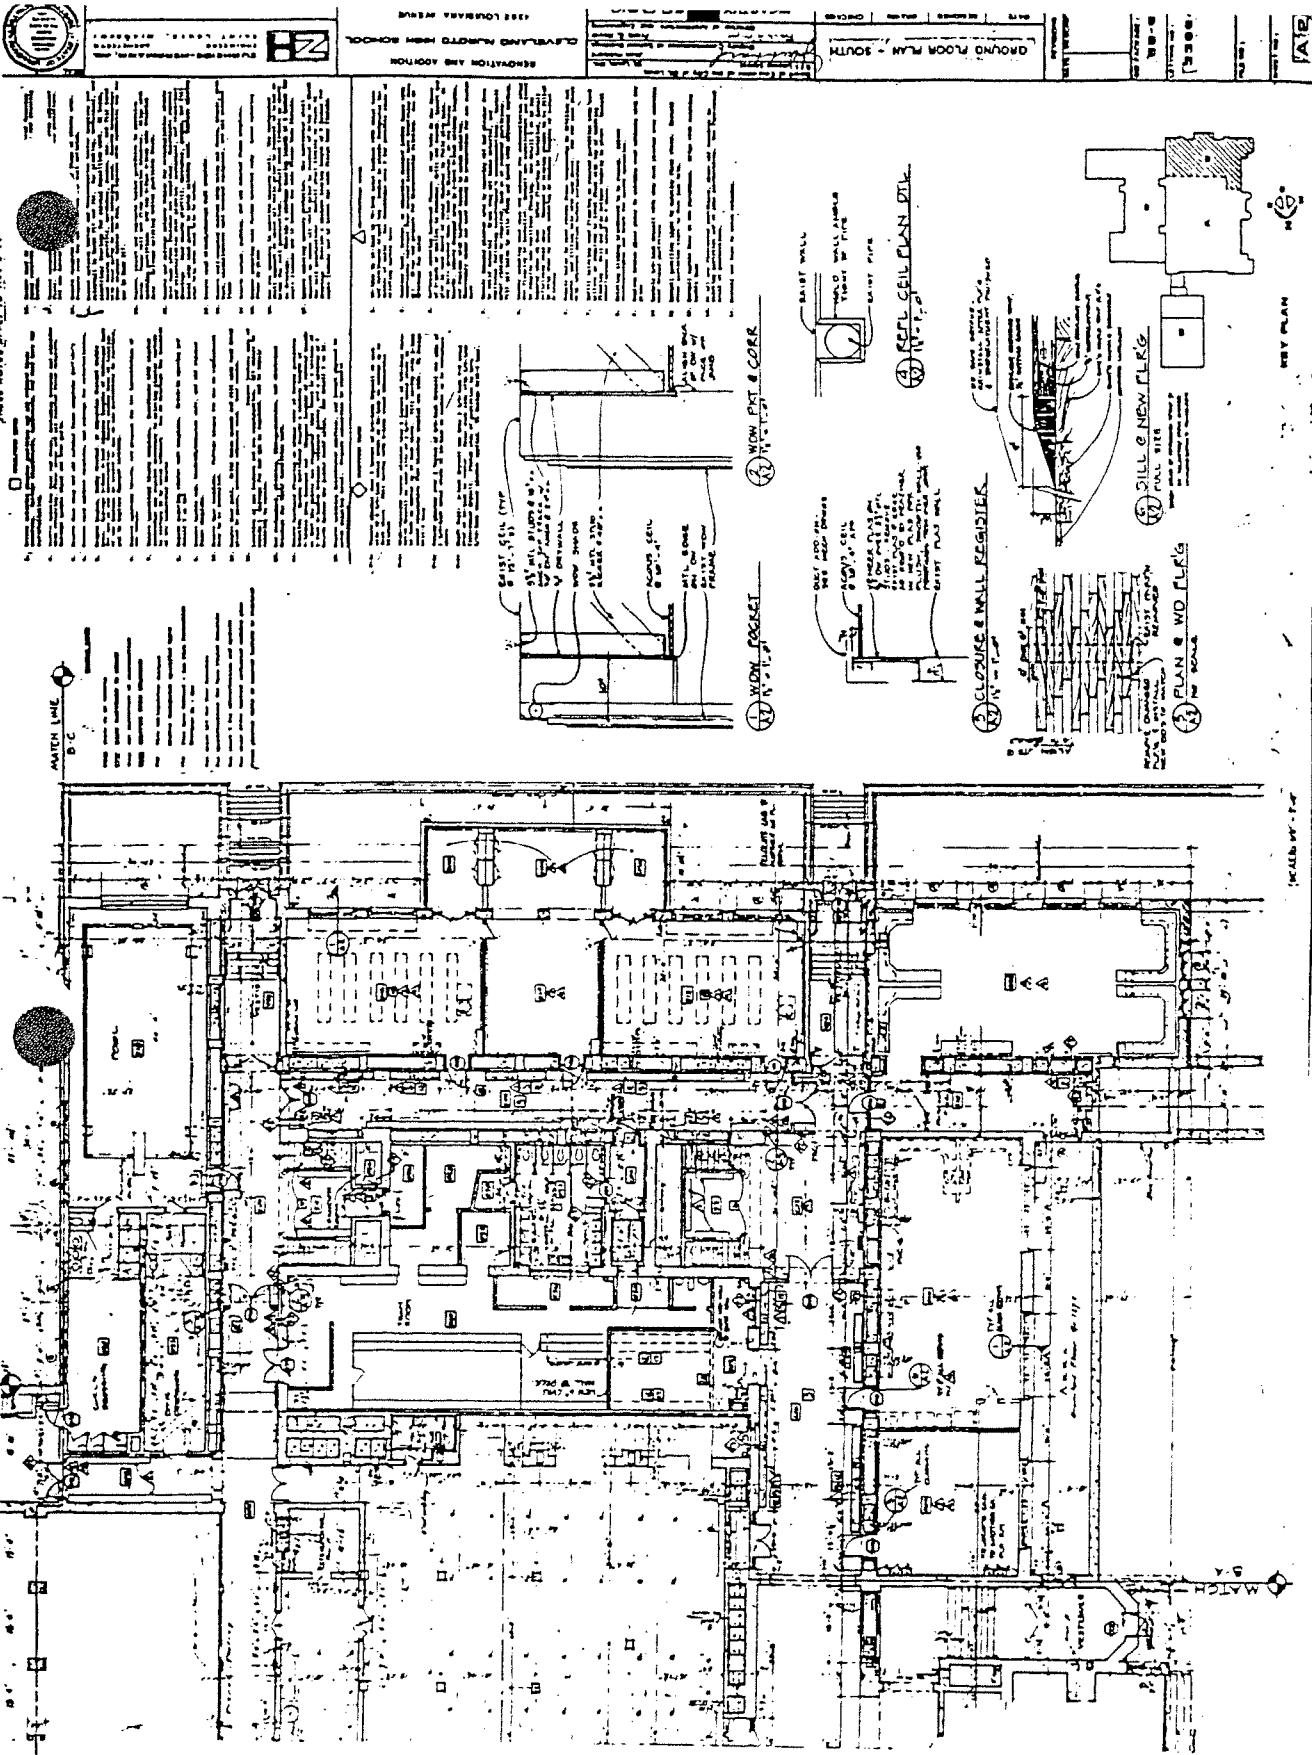





GENERAL CONTRACTOR  
SUBCONTRACTOR


STRUCTURAL ENGINEER  
MECHANICAL CONTRACTOR  
ELECTRICAL CONTRACTOR  
PLUMBING CONTRACTOR  
GENERAL CONTRACTOR  
SUBCONTRACTOR

STRUCTURAL ENGINEER  
MECHANICAL CONTRACTOR  
ELECTRICAL CONTRACTOR  
PLUMBING CONTRACTOR  
GENERAL CONTRACTOR  
SUBCONTRACTOR

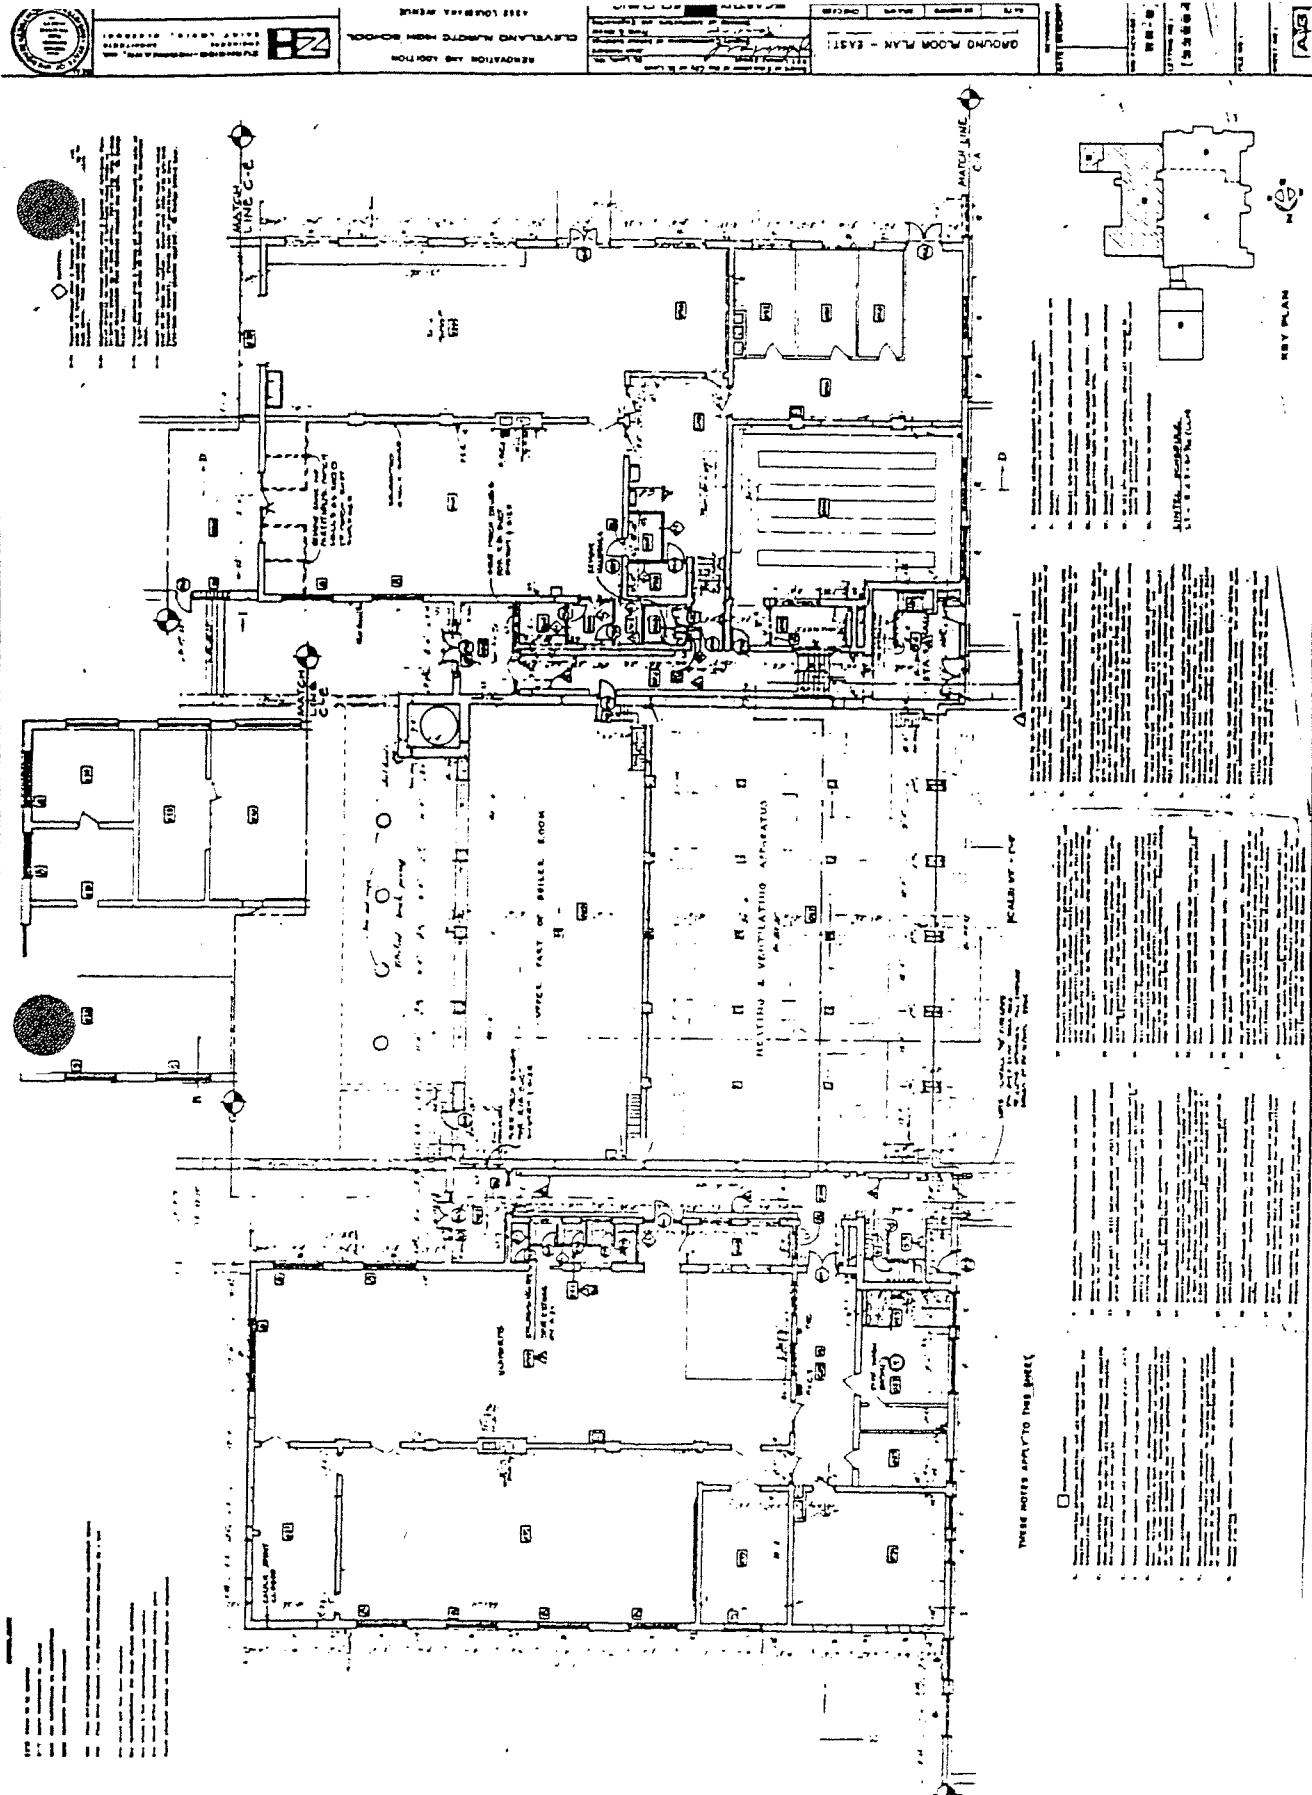

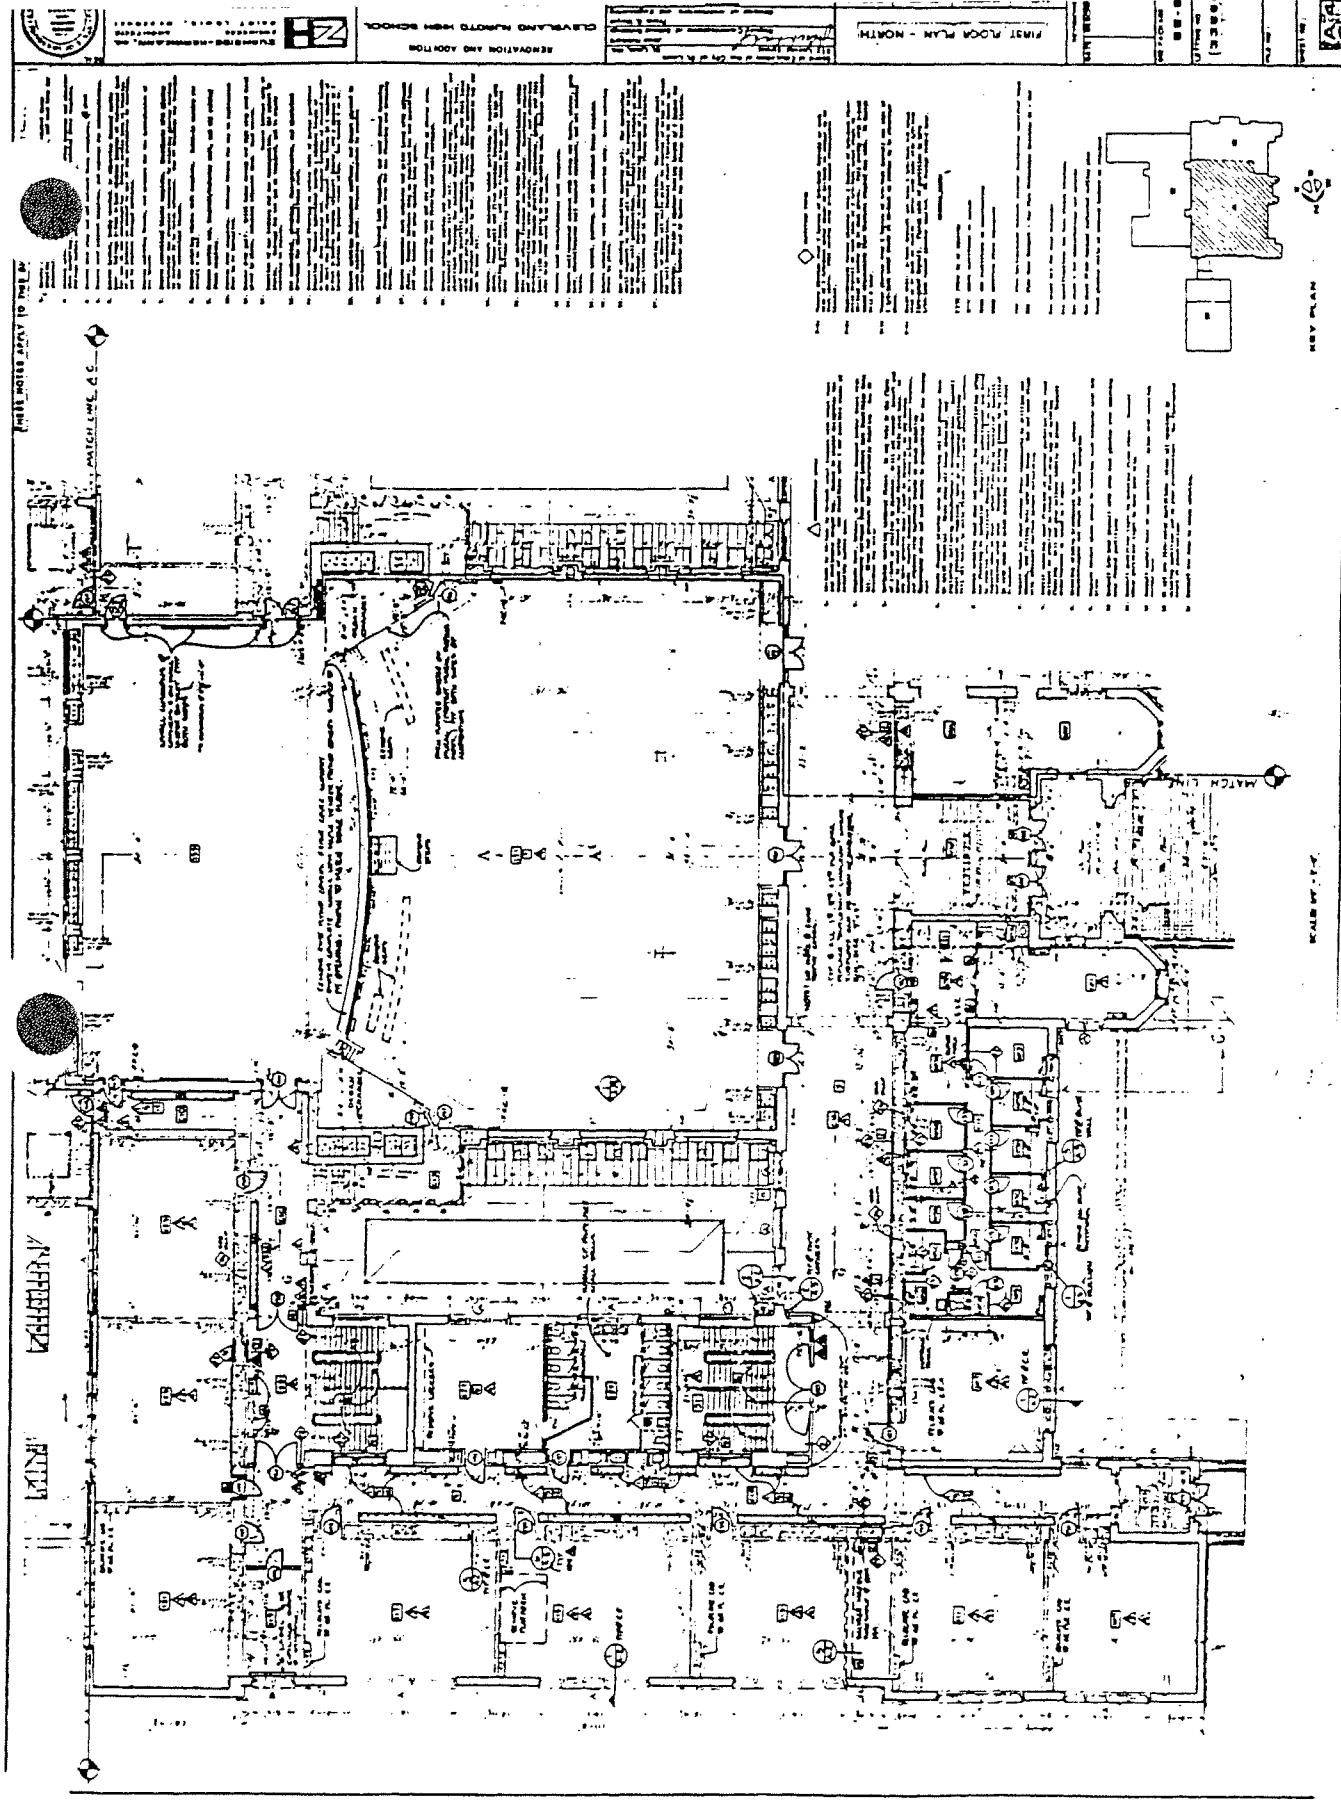



THIS DRAWING APPLIES TO THE SHEET

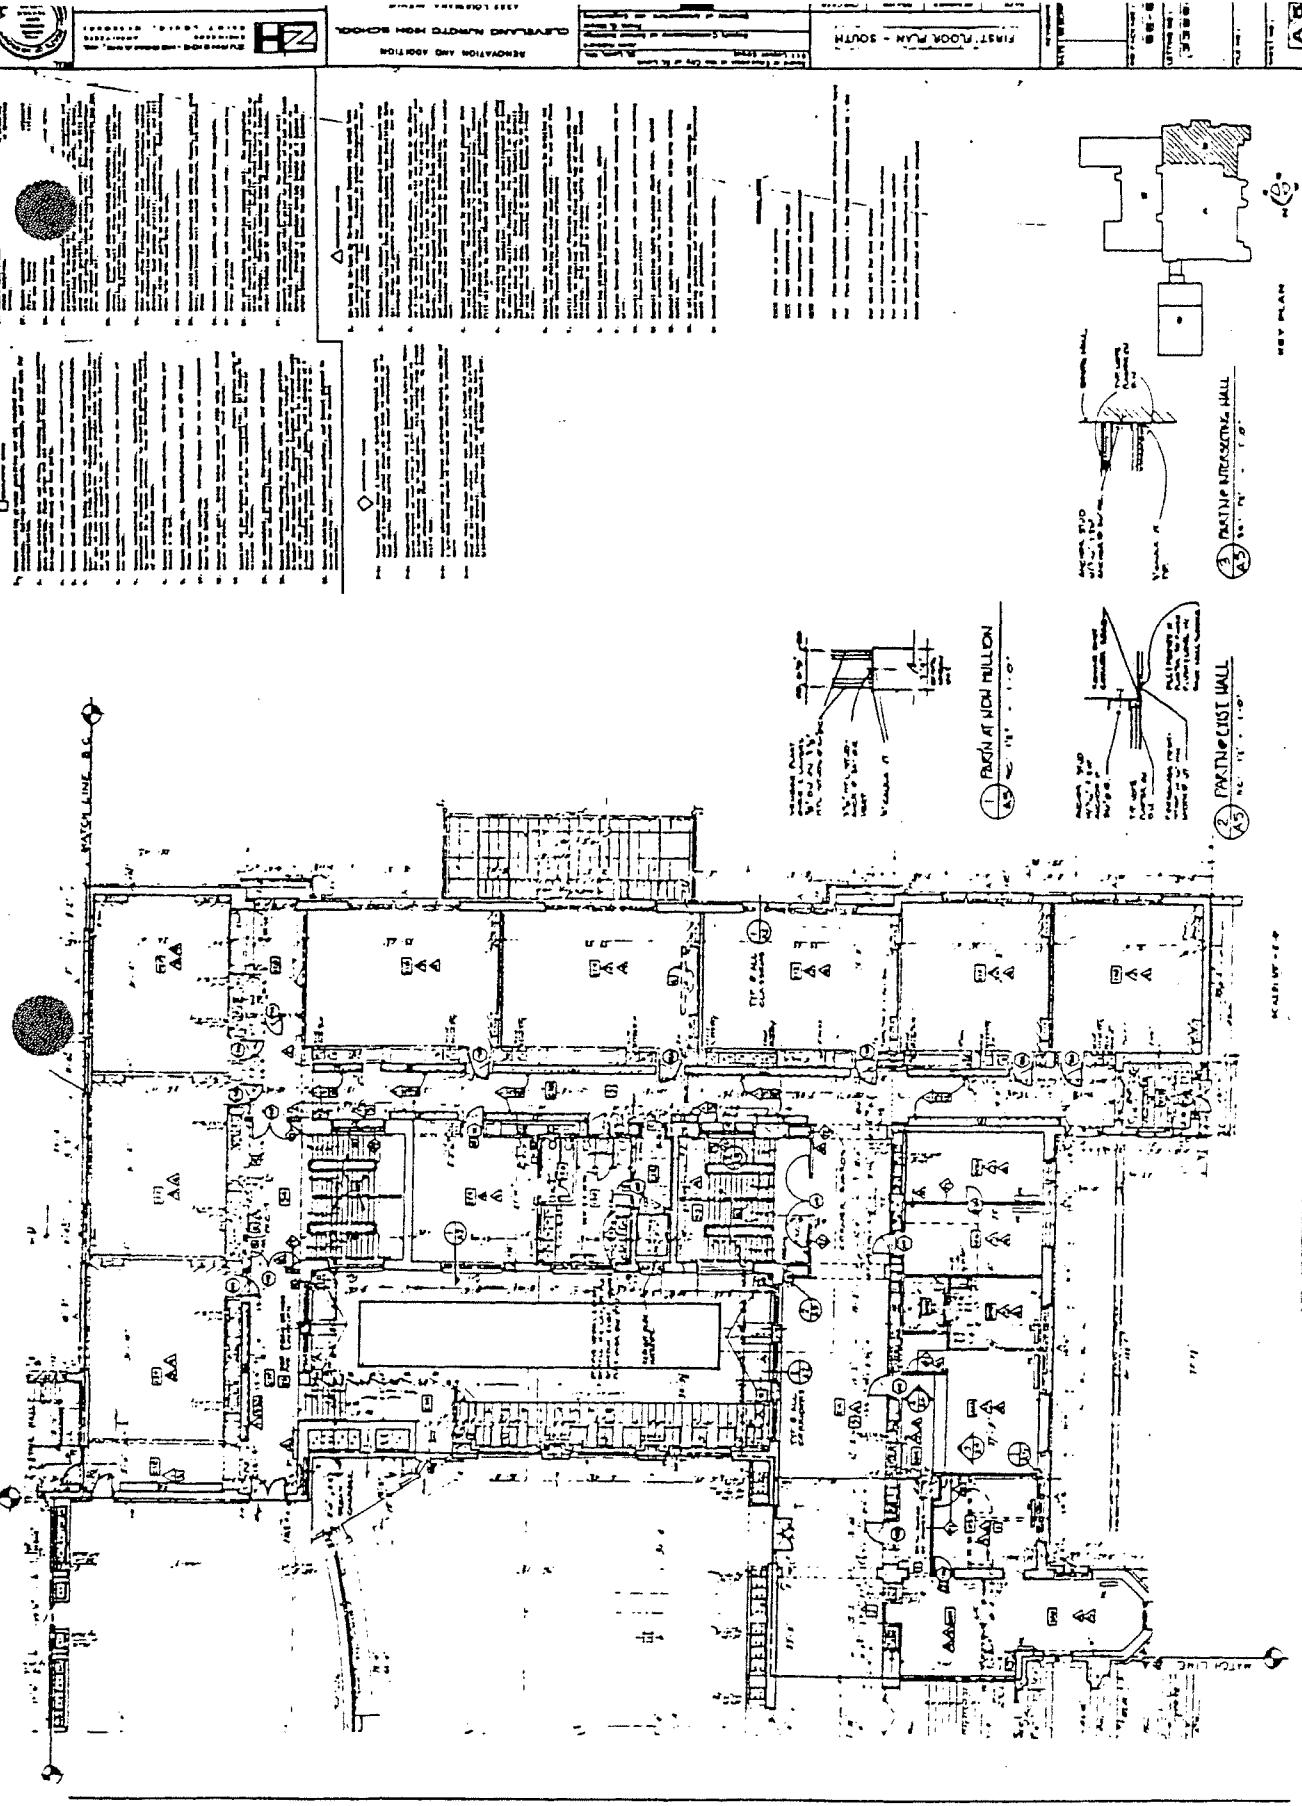



A




B

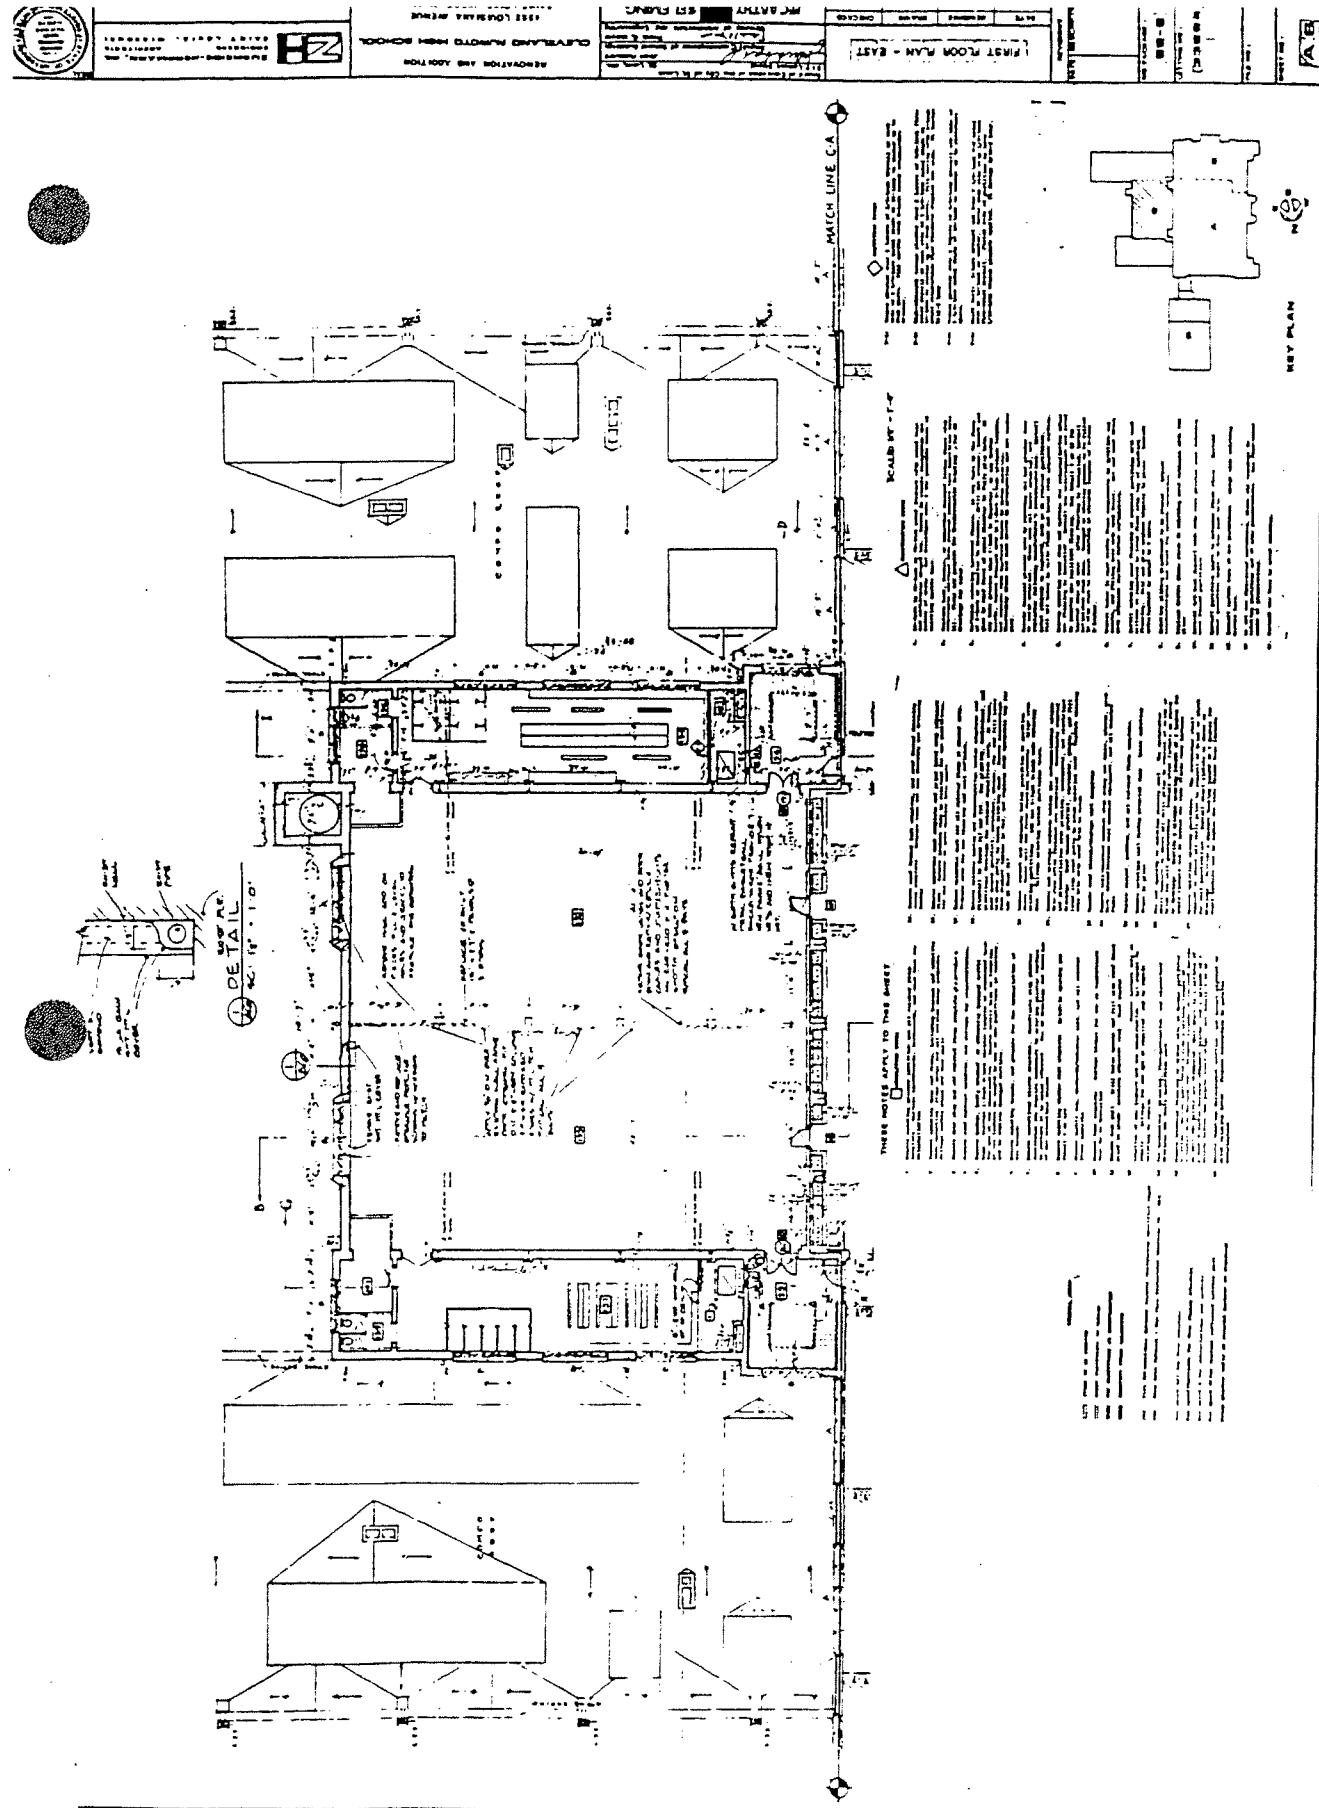

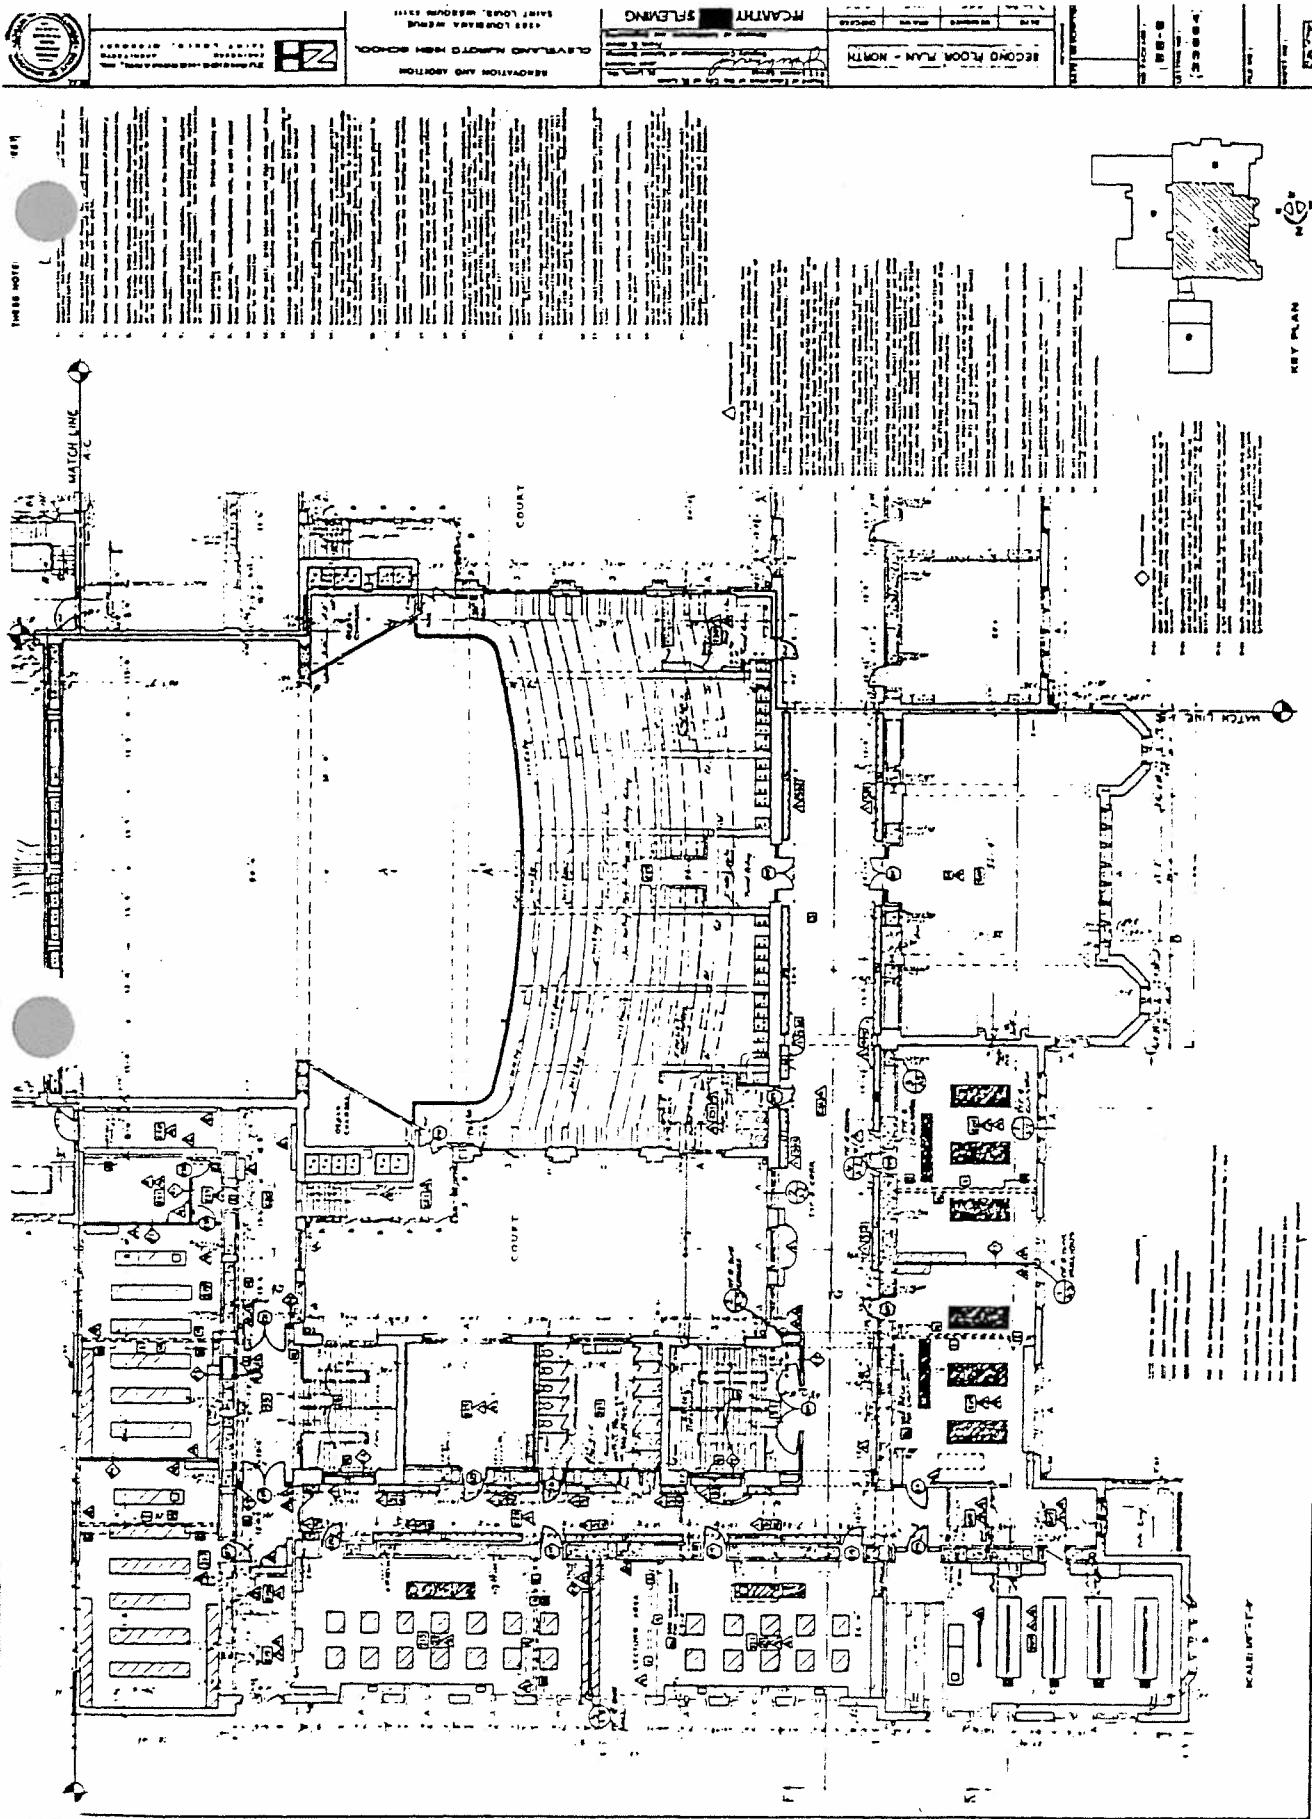

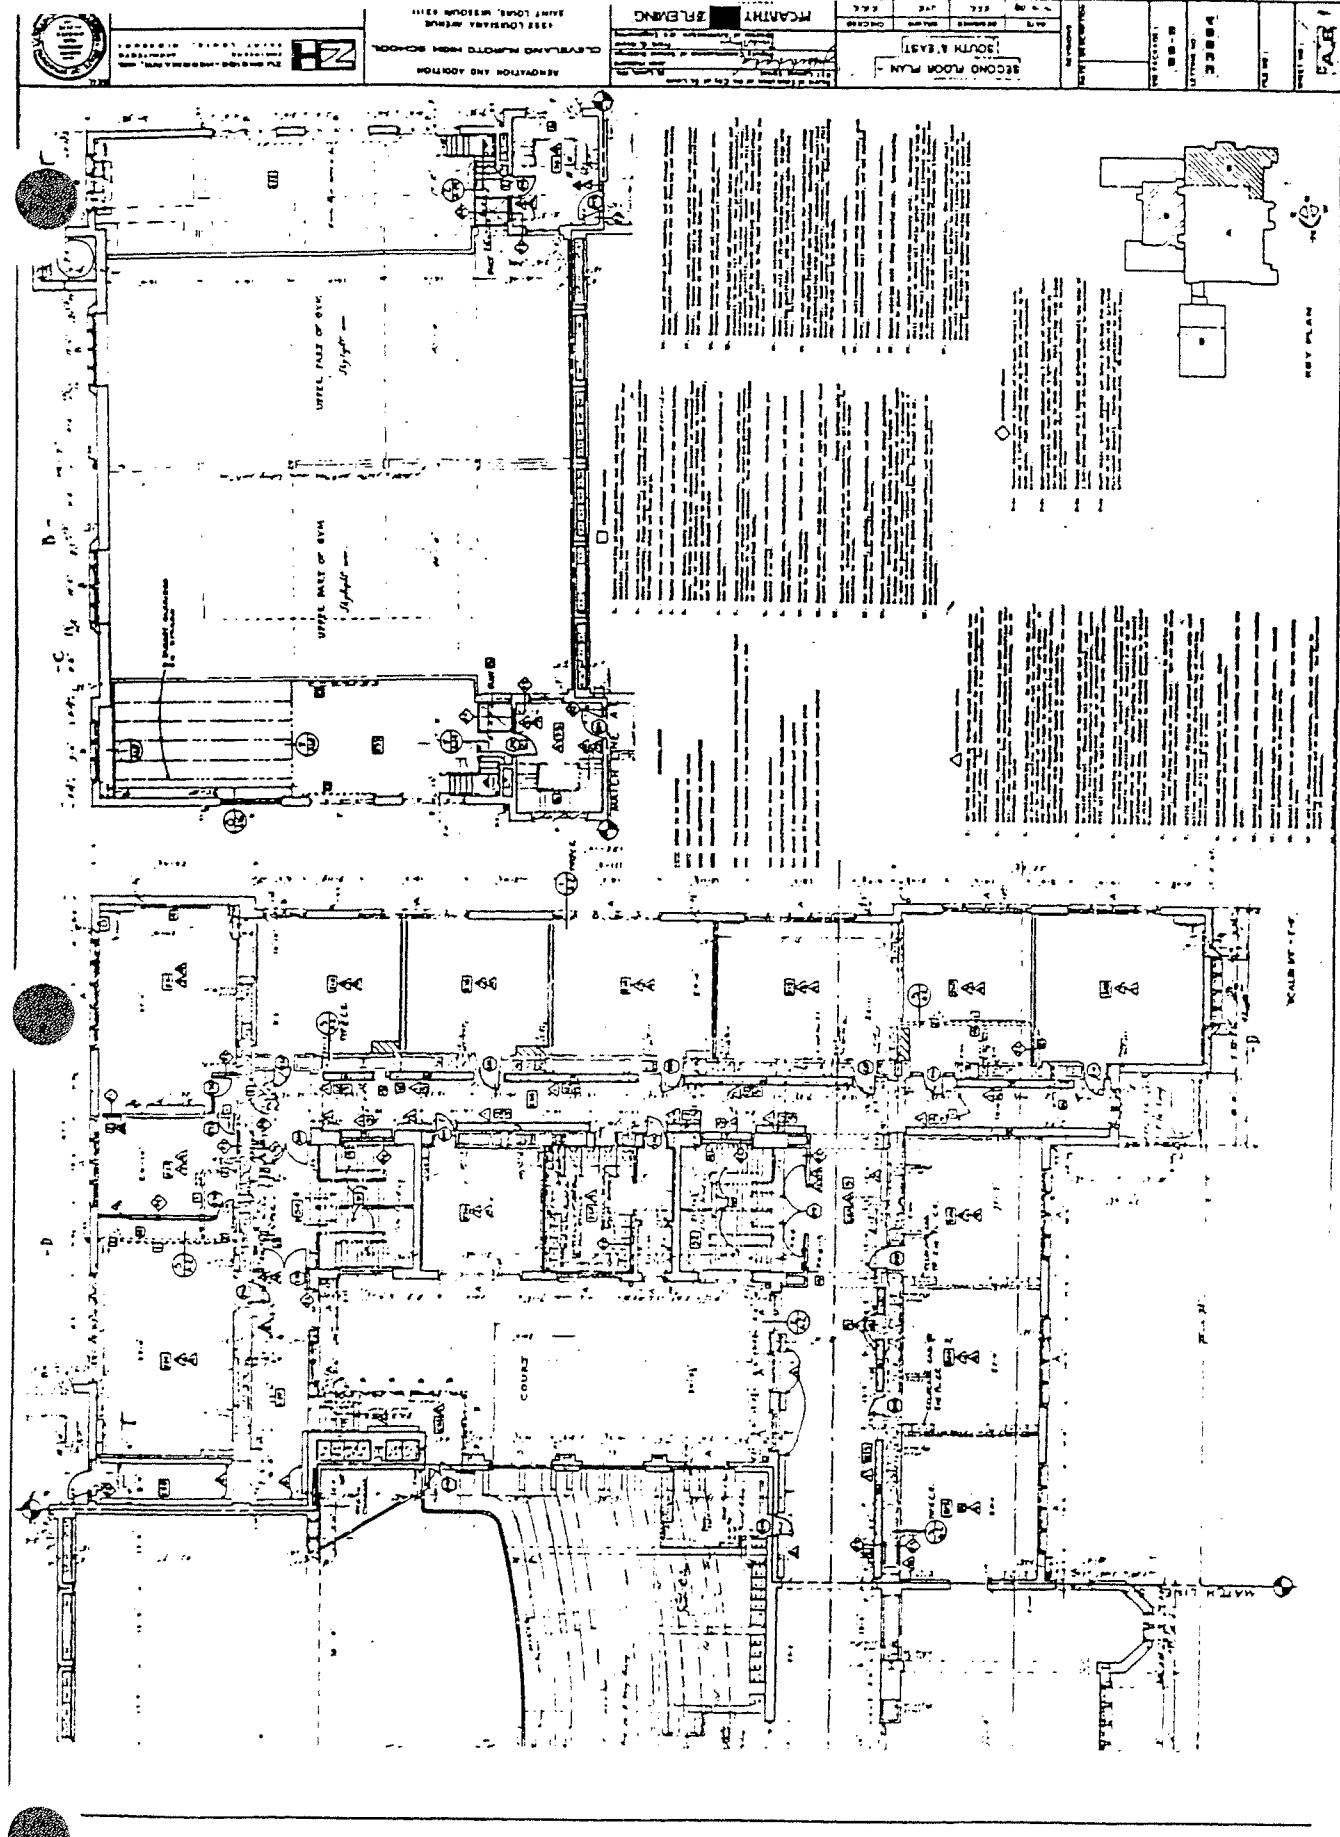

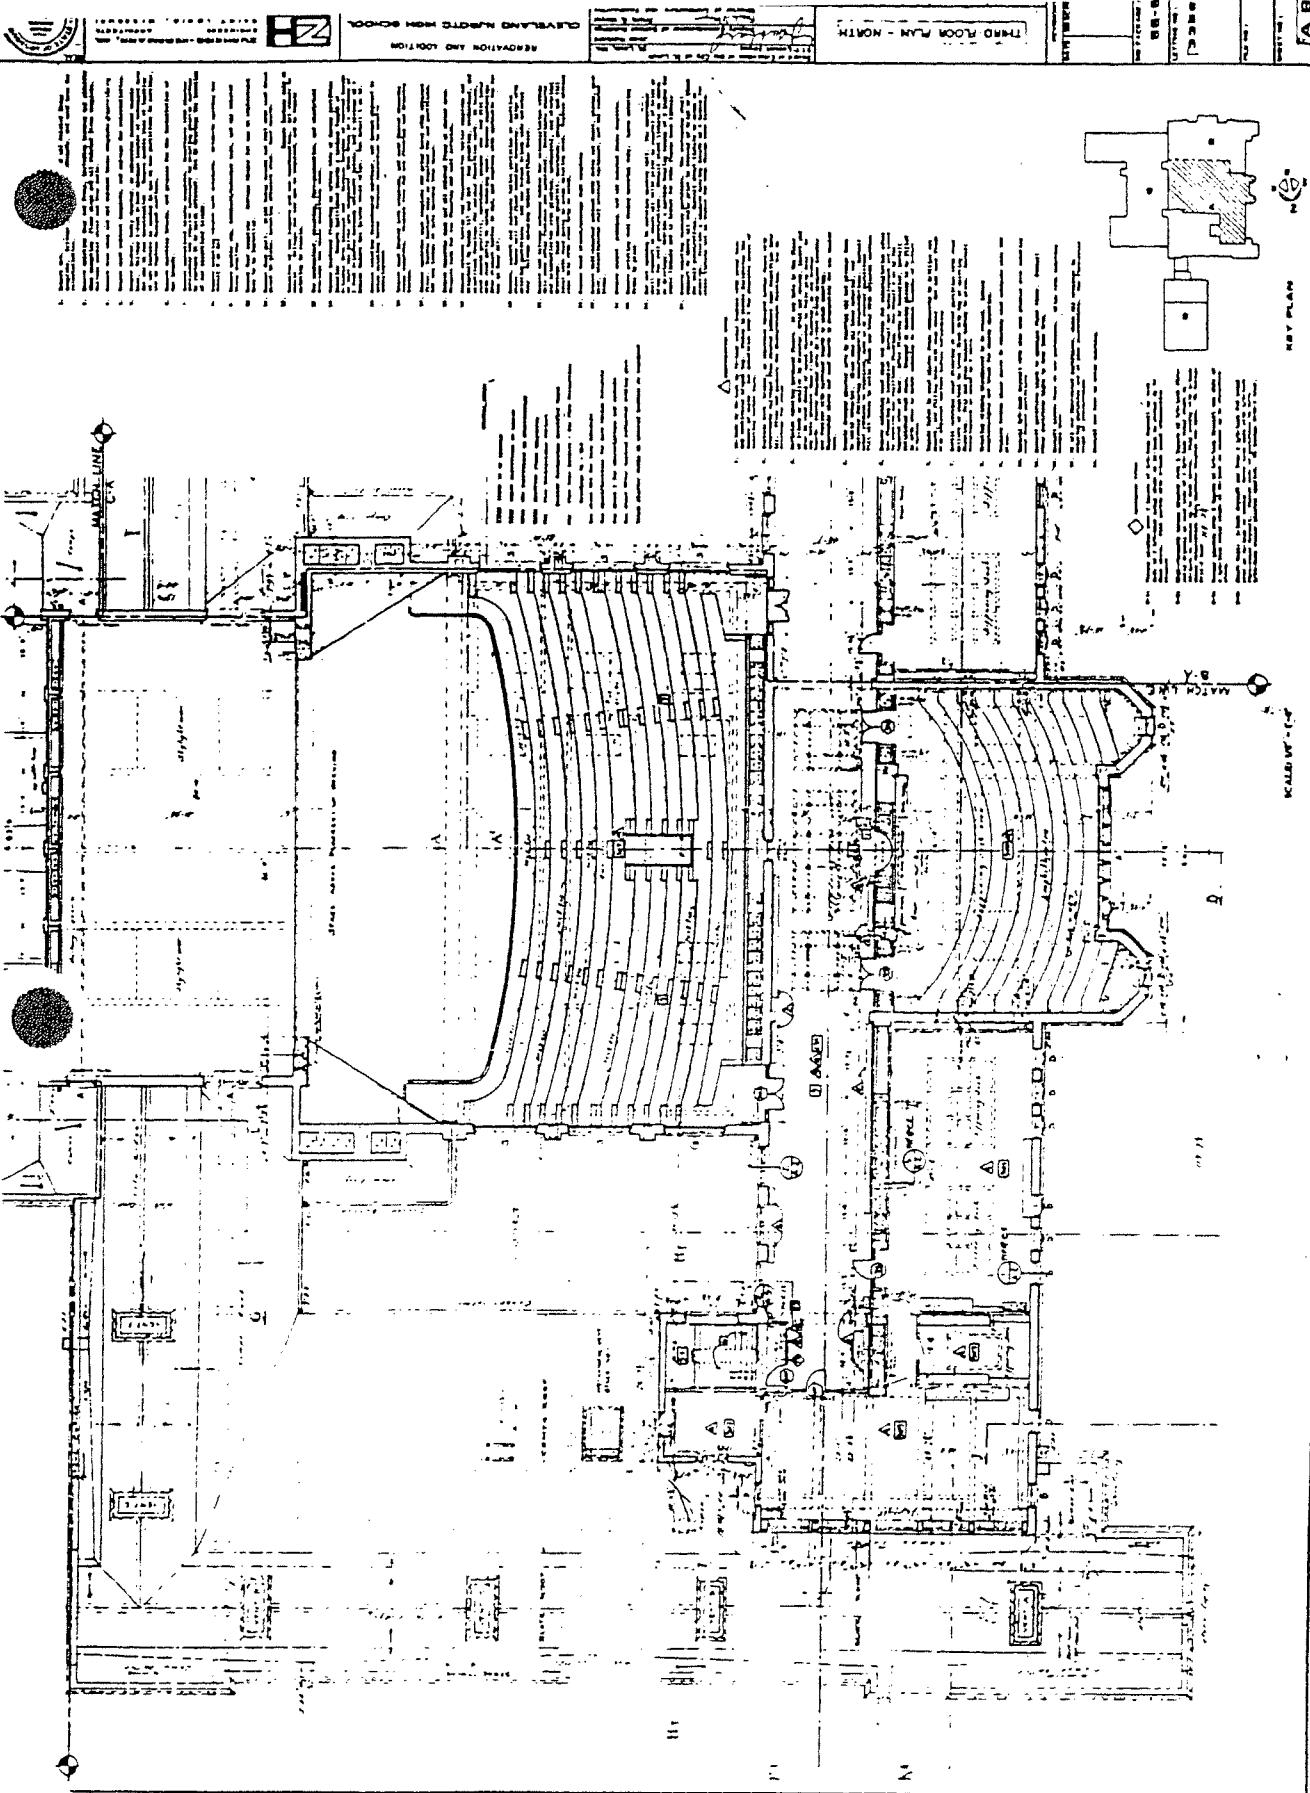


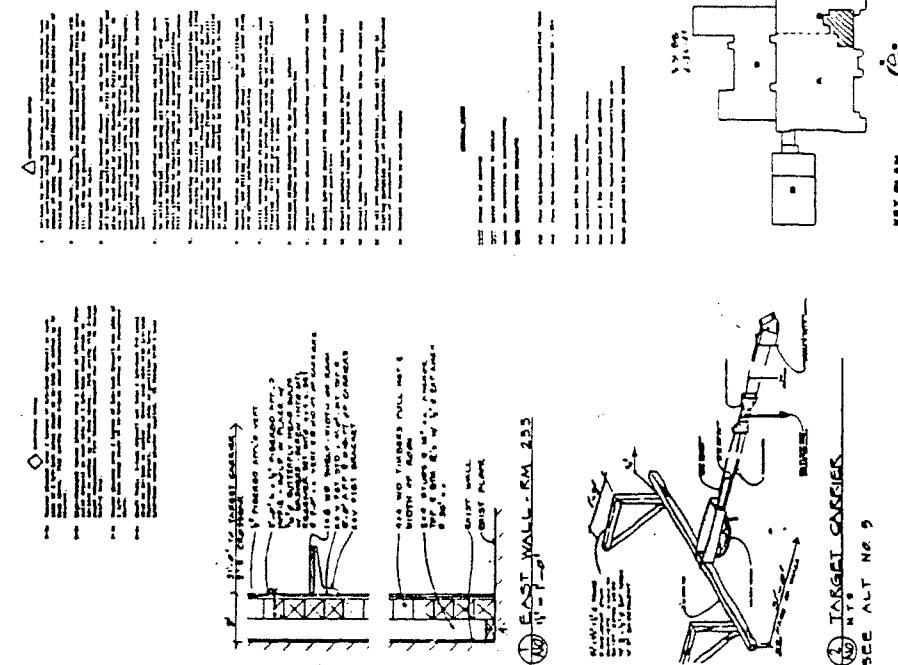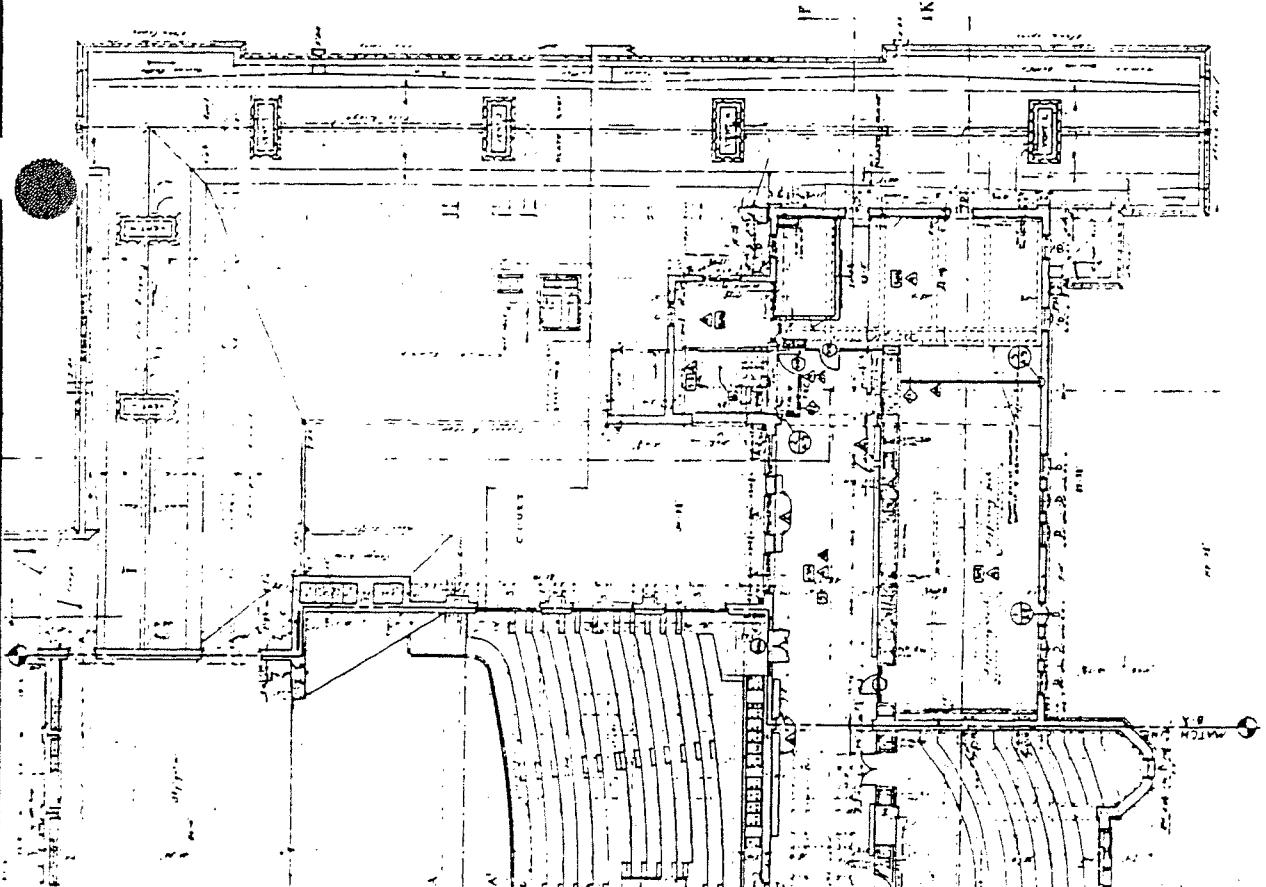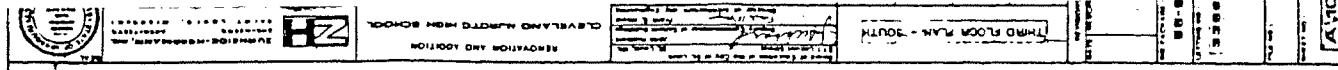

NOV 1944

ATC  
SEE ALT NO 9  
TARGET CHARGES



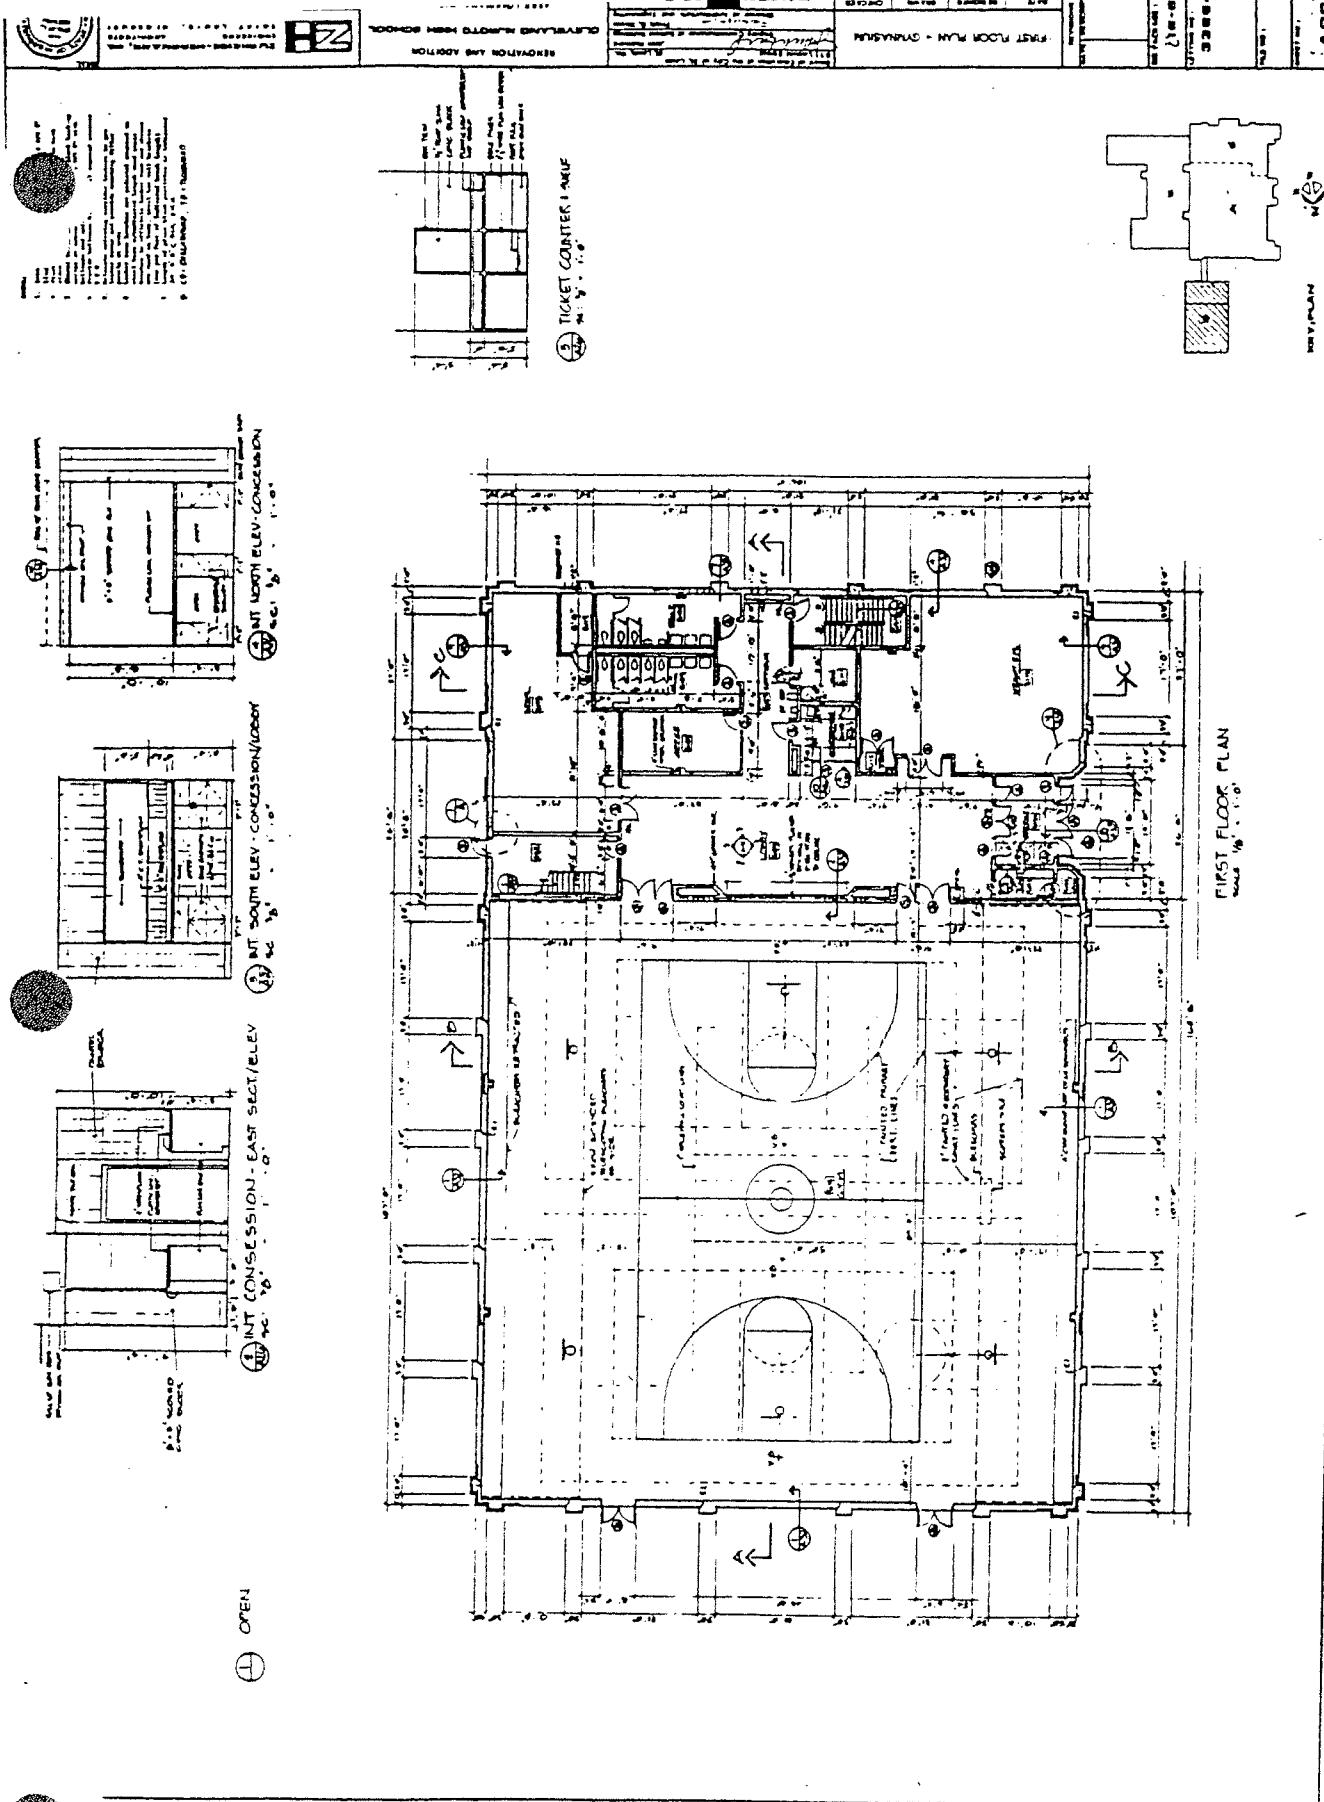



100-00000000




CLIQUEAU AND MURRAY INCORPORATED  
DEPARTMENT OF SECURITY


SECOND FLOOR PLAN - CHAMPAIGN  
CLIQUEAU AND MURRAY INCORPORATED

100-00000000

A27

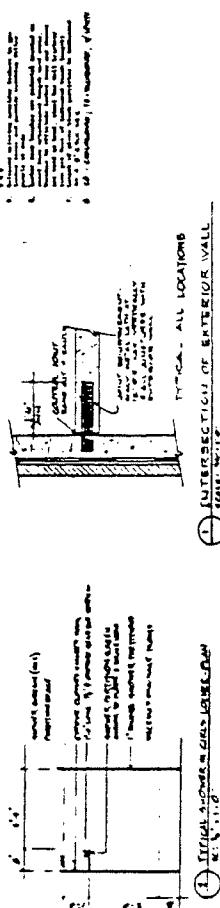


INTERSECTION OF EXTERIOR WALL  
ALL LOCATIONS

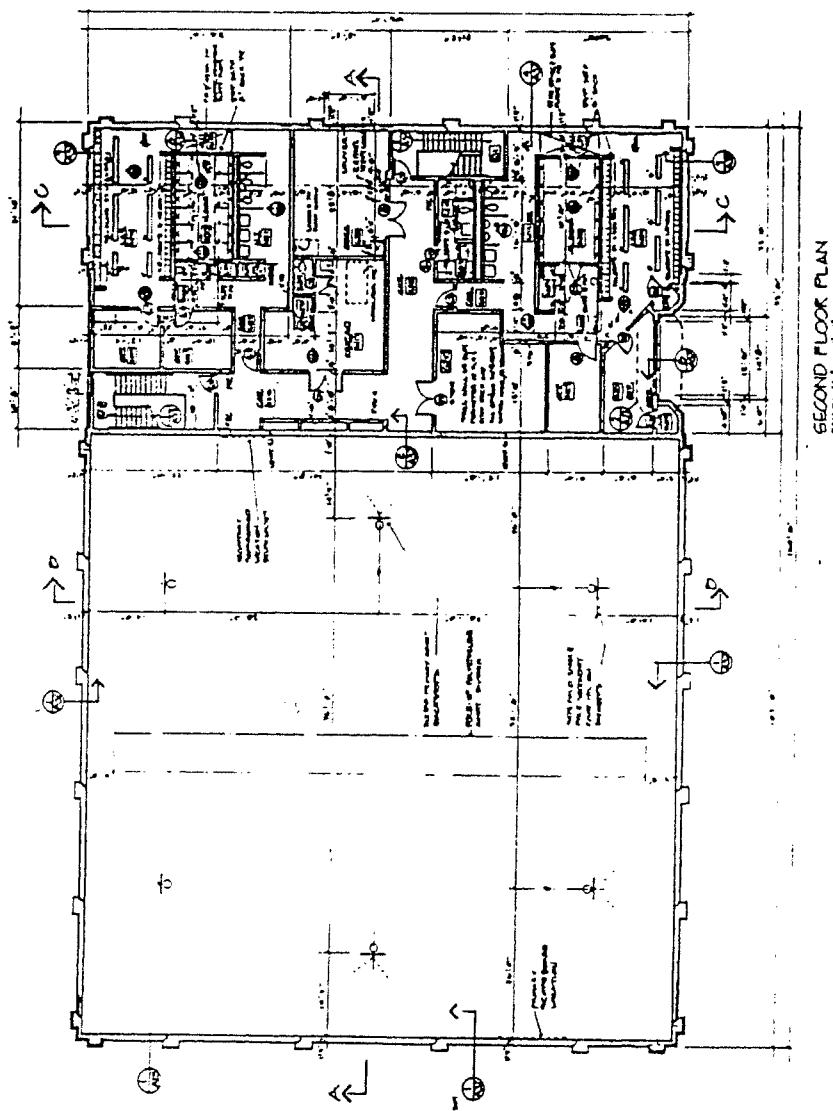

SECOND FLOOR PLAN


100-00000000

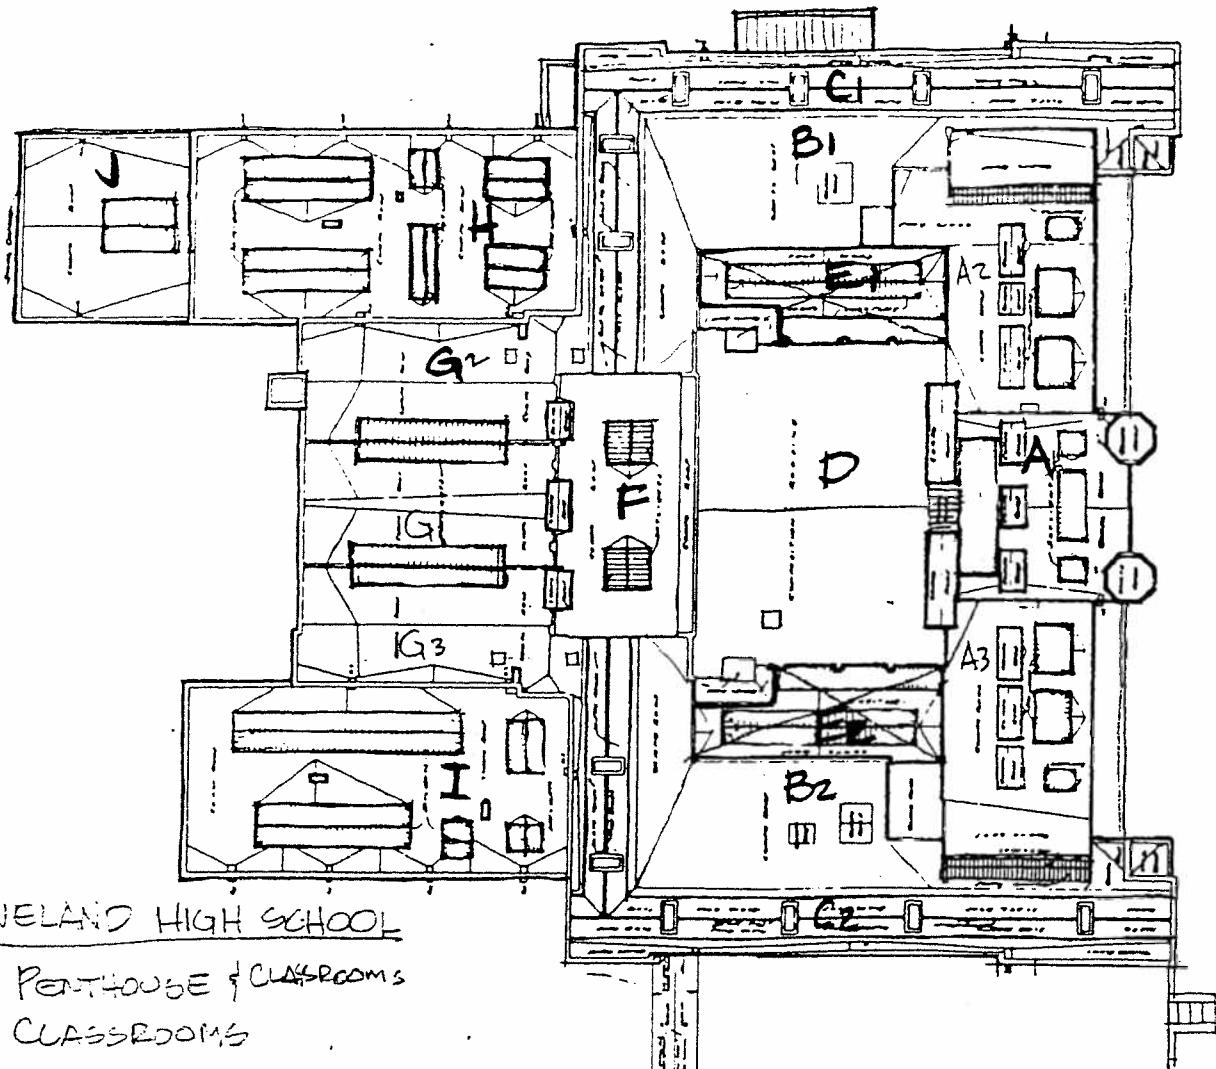

CLEVELAND HIGH SCHOOL  
sc: 1/64" = 1'-0"

### CLEVELAND HIGH SCHOOL

- G<sub>1,2,3</sub> - PENTHOUSE & CLASSROOMS
- B<sub>1,2</sub> - CLASSROOMS
- C<sub>1,2</sub> - CLASSROOMS
- D - AUDITORIUM
- E<sub>1,2</sub> - LITE WELLS
- F - STAGE
- G<sub>1,2,3</sub> - STORAGE
- H - CLASSROOMS
- I - CLASSROOMS
- J - CLASSROOMS
- K - GYM

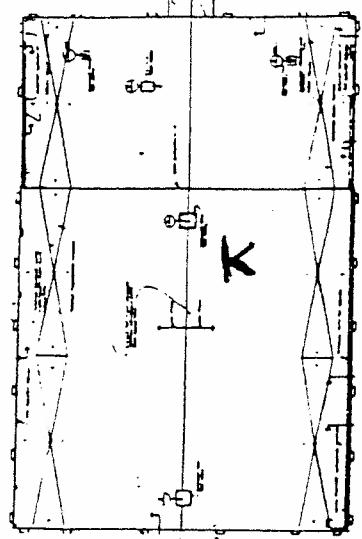

CLEVELAND H.S.