


SITE PLAN

SCALE 1"=20'-0"


TOTAL PLOT PLAN	56,550
BUILDING AREA	31,009
ASPHALT PLAY YARD	33,461
ATHLETIC FIELD	-0-
LAWN AREA	6,797
PARKING AREA	-0-

TURNER MIDDLE BRANCH
4235 W. KENNERLY AVENUE

SEPT. 1974 M.H.C.

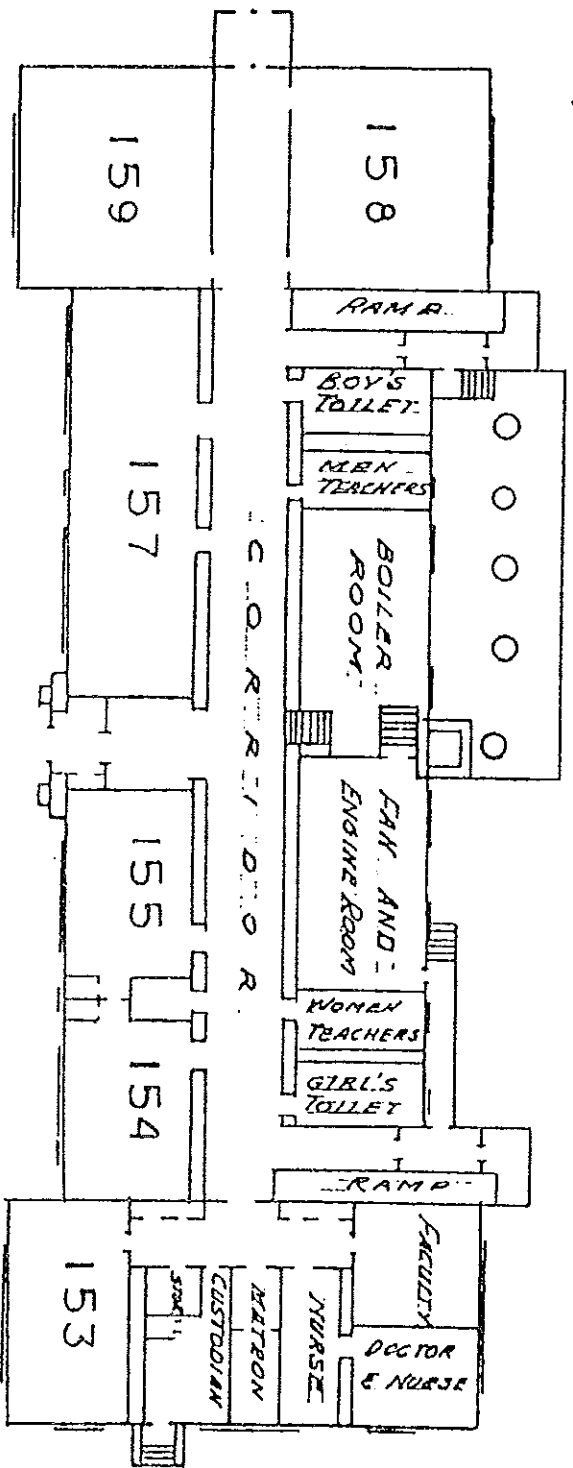


SCHOOL TURNER MIDDLE BRANCH FLOOR FIRST FLOOR PLAN

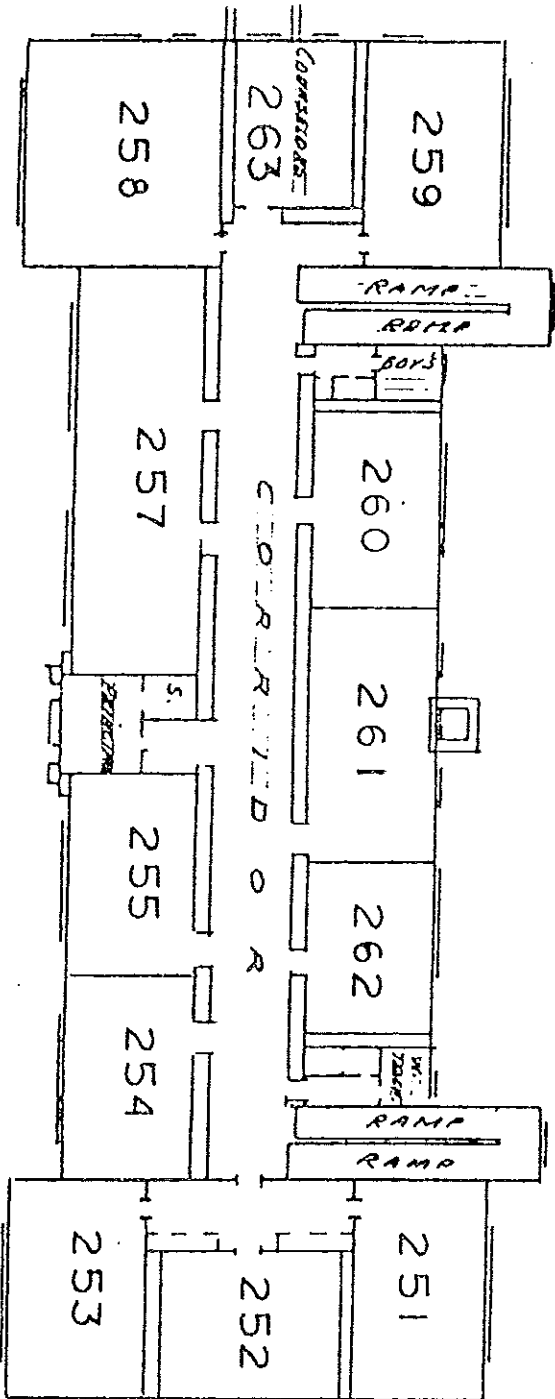

SCHOOL TURNER MIDDLE BRANCH

FLOOR SECOND FLOOR PLAN

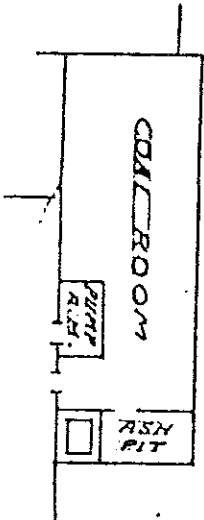

SCHOOL TURNER MIDDLE BRANCH

FLOOR COAL ROOM PLAN